


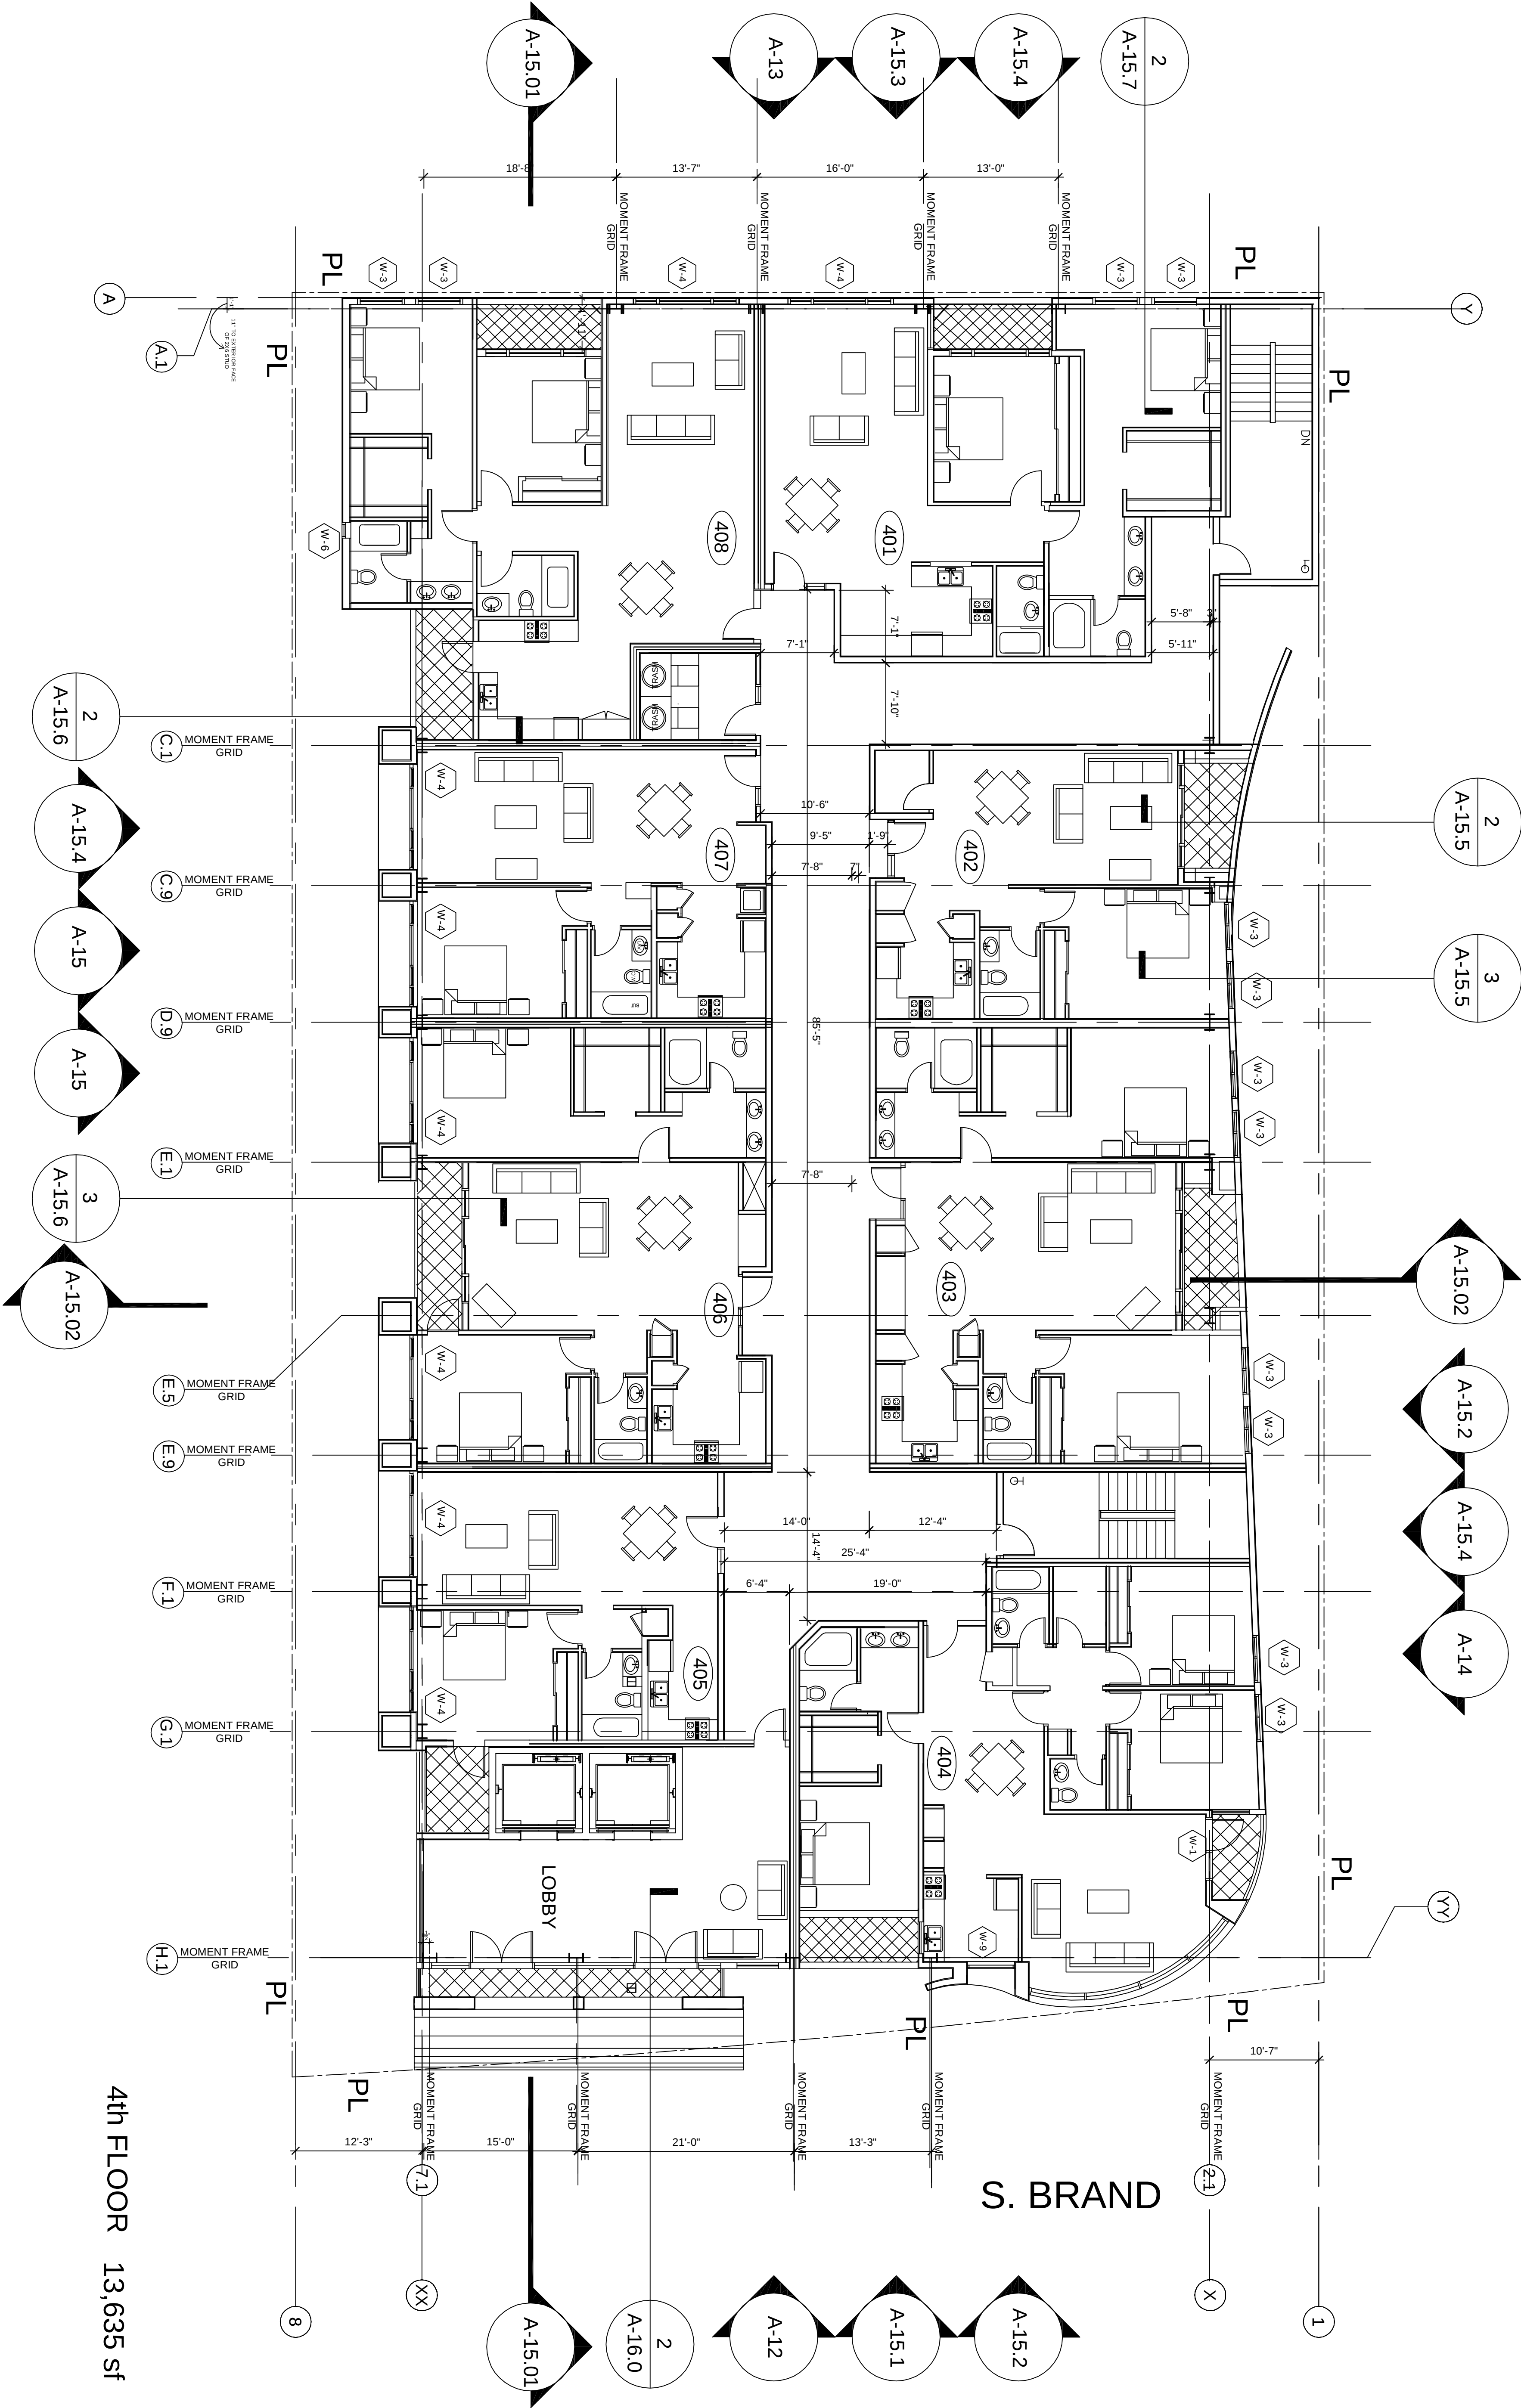

1- FOR ENLARGED PLANS OF UNITS:

- UNIT: 401 - SEE SHEET A-18.0
- UNIT: 402 - SEE SHEET A-18.0
- UNIT: 403 - SEE SHEET A-18.1
- UNIT: 404 - SEE SHEET A-18.5
- UNIT: 405 - SEE SHEET A-18.2
- UNIT: 406 - SEE SHEET A-18.2
- UNIT: 407 - SEE SHEET A-18.3
- UNIT: 408 - SEE SHEET A-18.3

4TH FLOOR PLAN - RESIDENTIAL-8 UNITS

SCALE: 1/8"=1'-0"