



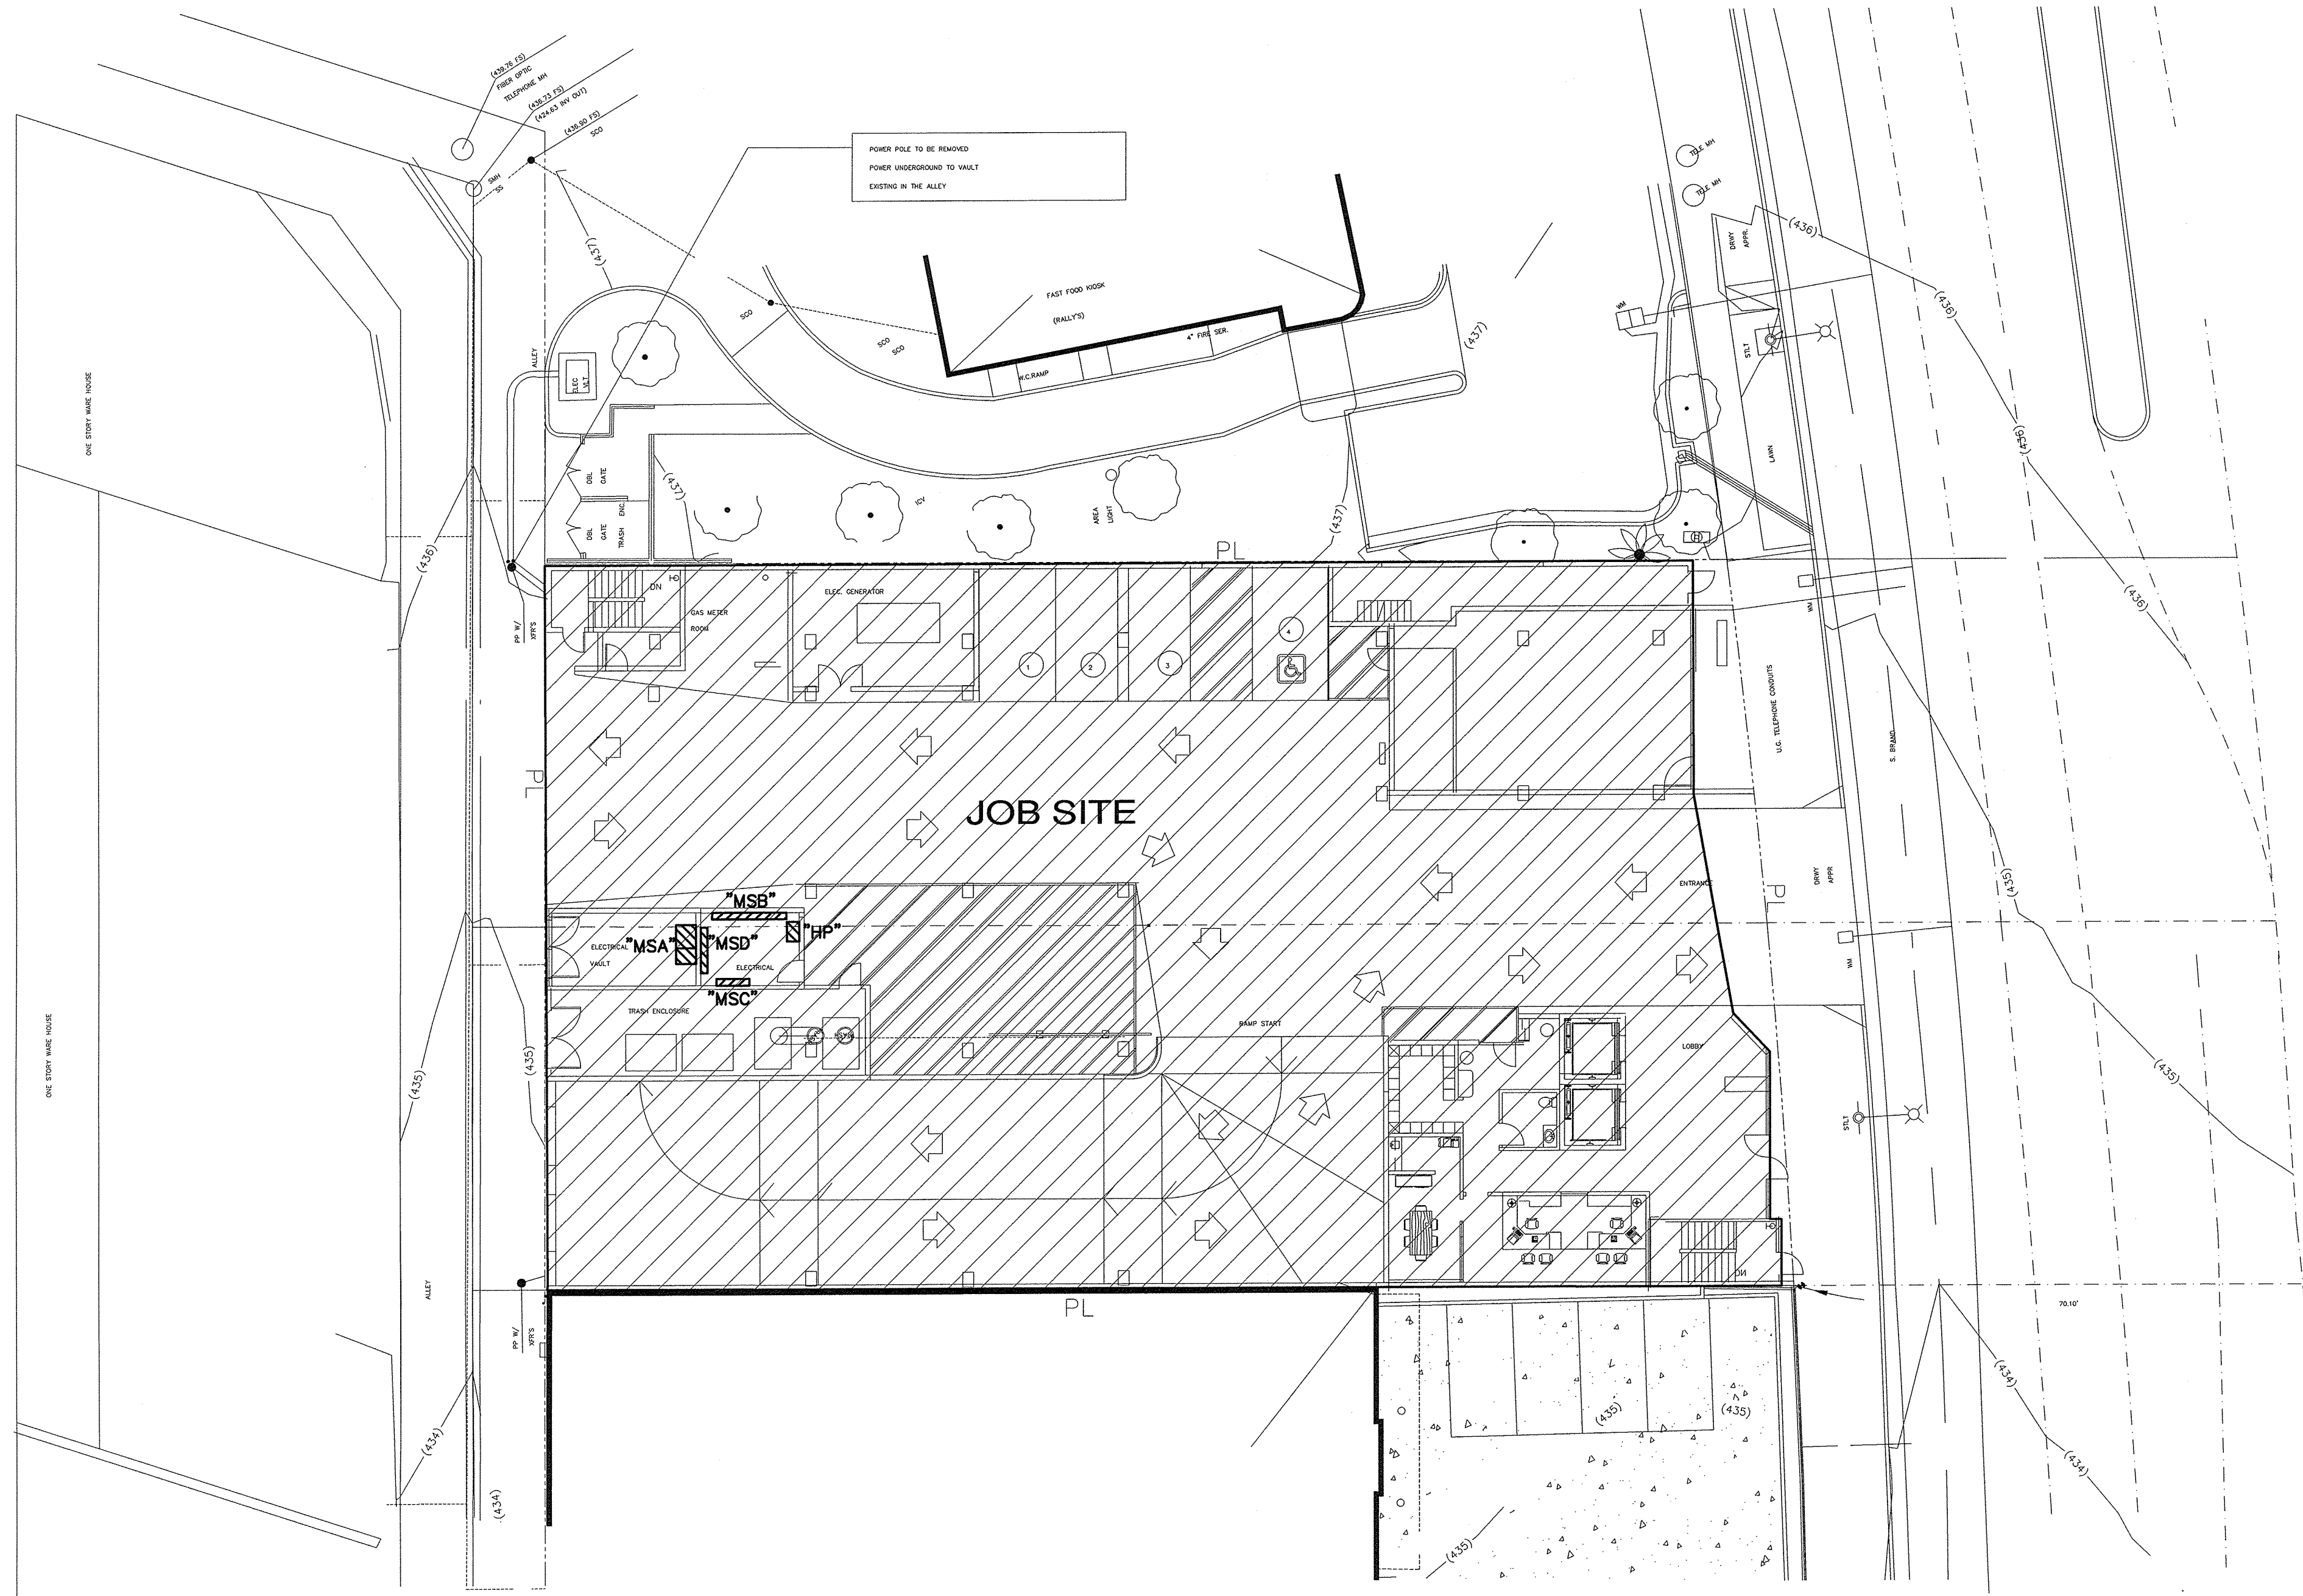

SITE PLAN
1/16"=1'-0"

CITY STAMP LOCATION

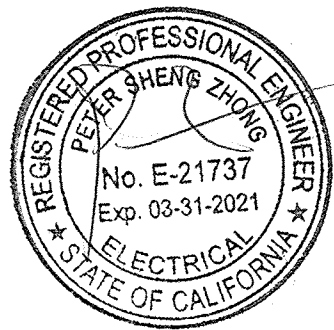

38 UNITS OF APARTMENT
1815 - 1821 S BRAND
GLENDALE , CA

Date 06-19-2020
Scale
Drawn J.F.
Job # F20-1139
Sheet
E-2
Of Sheets

PERFECT DESIGN & INVESTMENT, INC.
Design & Consulting
Air-Conditioning, Plumbing, Fire Sprinkler System,
Electrical, Tile & Energy Calculation.
2416 W. Valley Blvd.
Alhambra, CA 91803
Tel: (626) 289-6808
E-Mail: PERFECTAA@aol.com Fax: (626) 289-4913
E-Mail: perfectaa2@gmail.com

REVISIONS BY