

McClellan Badiyi & Associates
ARCHITECTS


2785 E. FOOTHILL BLVD. # 120A
PASADENA, CA 91107

TEL. NO.: 818.331.0827
TEL. NO.: 626.449.7336
E-MAIL: MCCLELLANARCH@YAHOO.COM
E-MAIL: BAHRAMBADIYI@YAHOO.COM

(EAST) BRAND
ELEVATION

38 UNITS OF APARTMENT AT
1815 - 1821 S. BRAND
GLENDALE, CALIFORNIA

Sheet
Of
A-12
Sheets

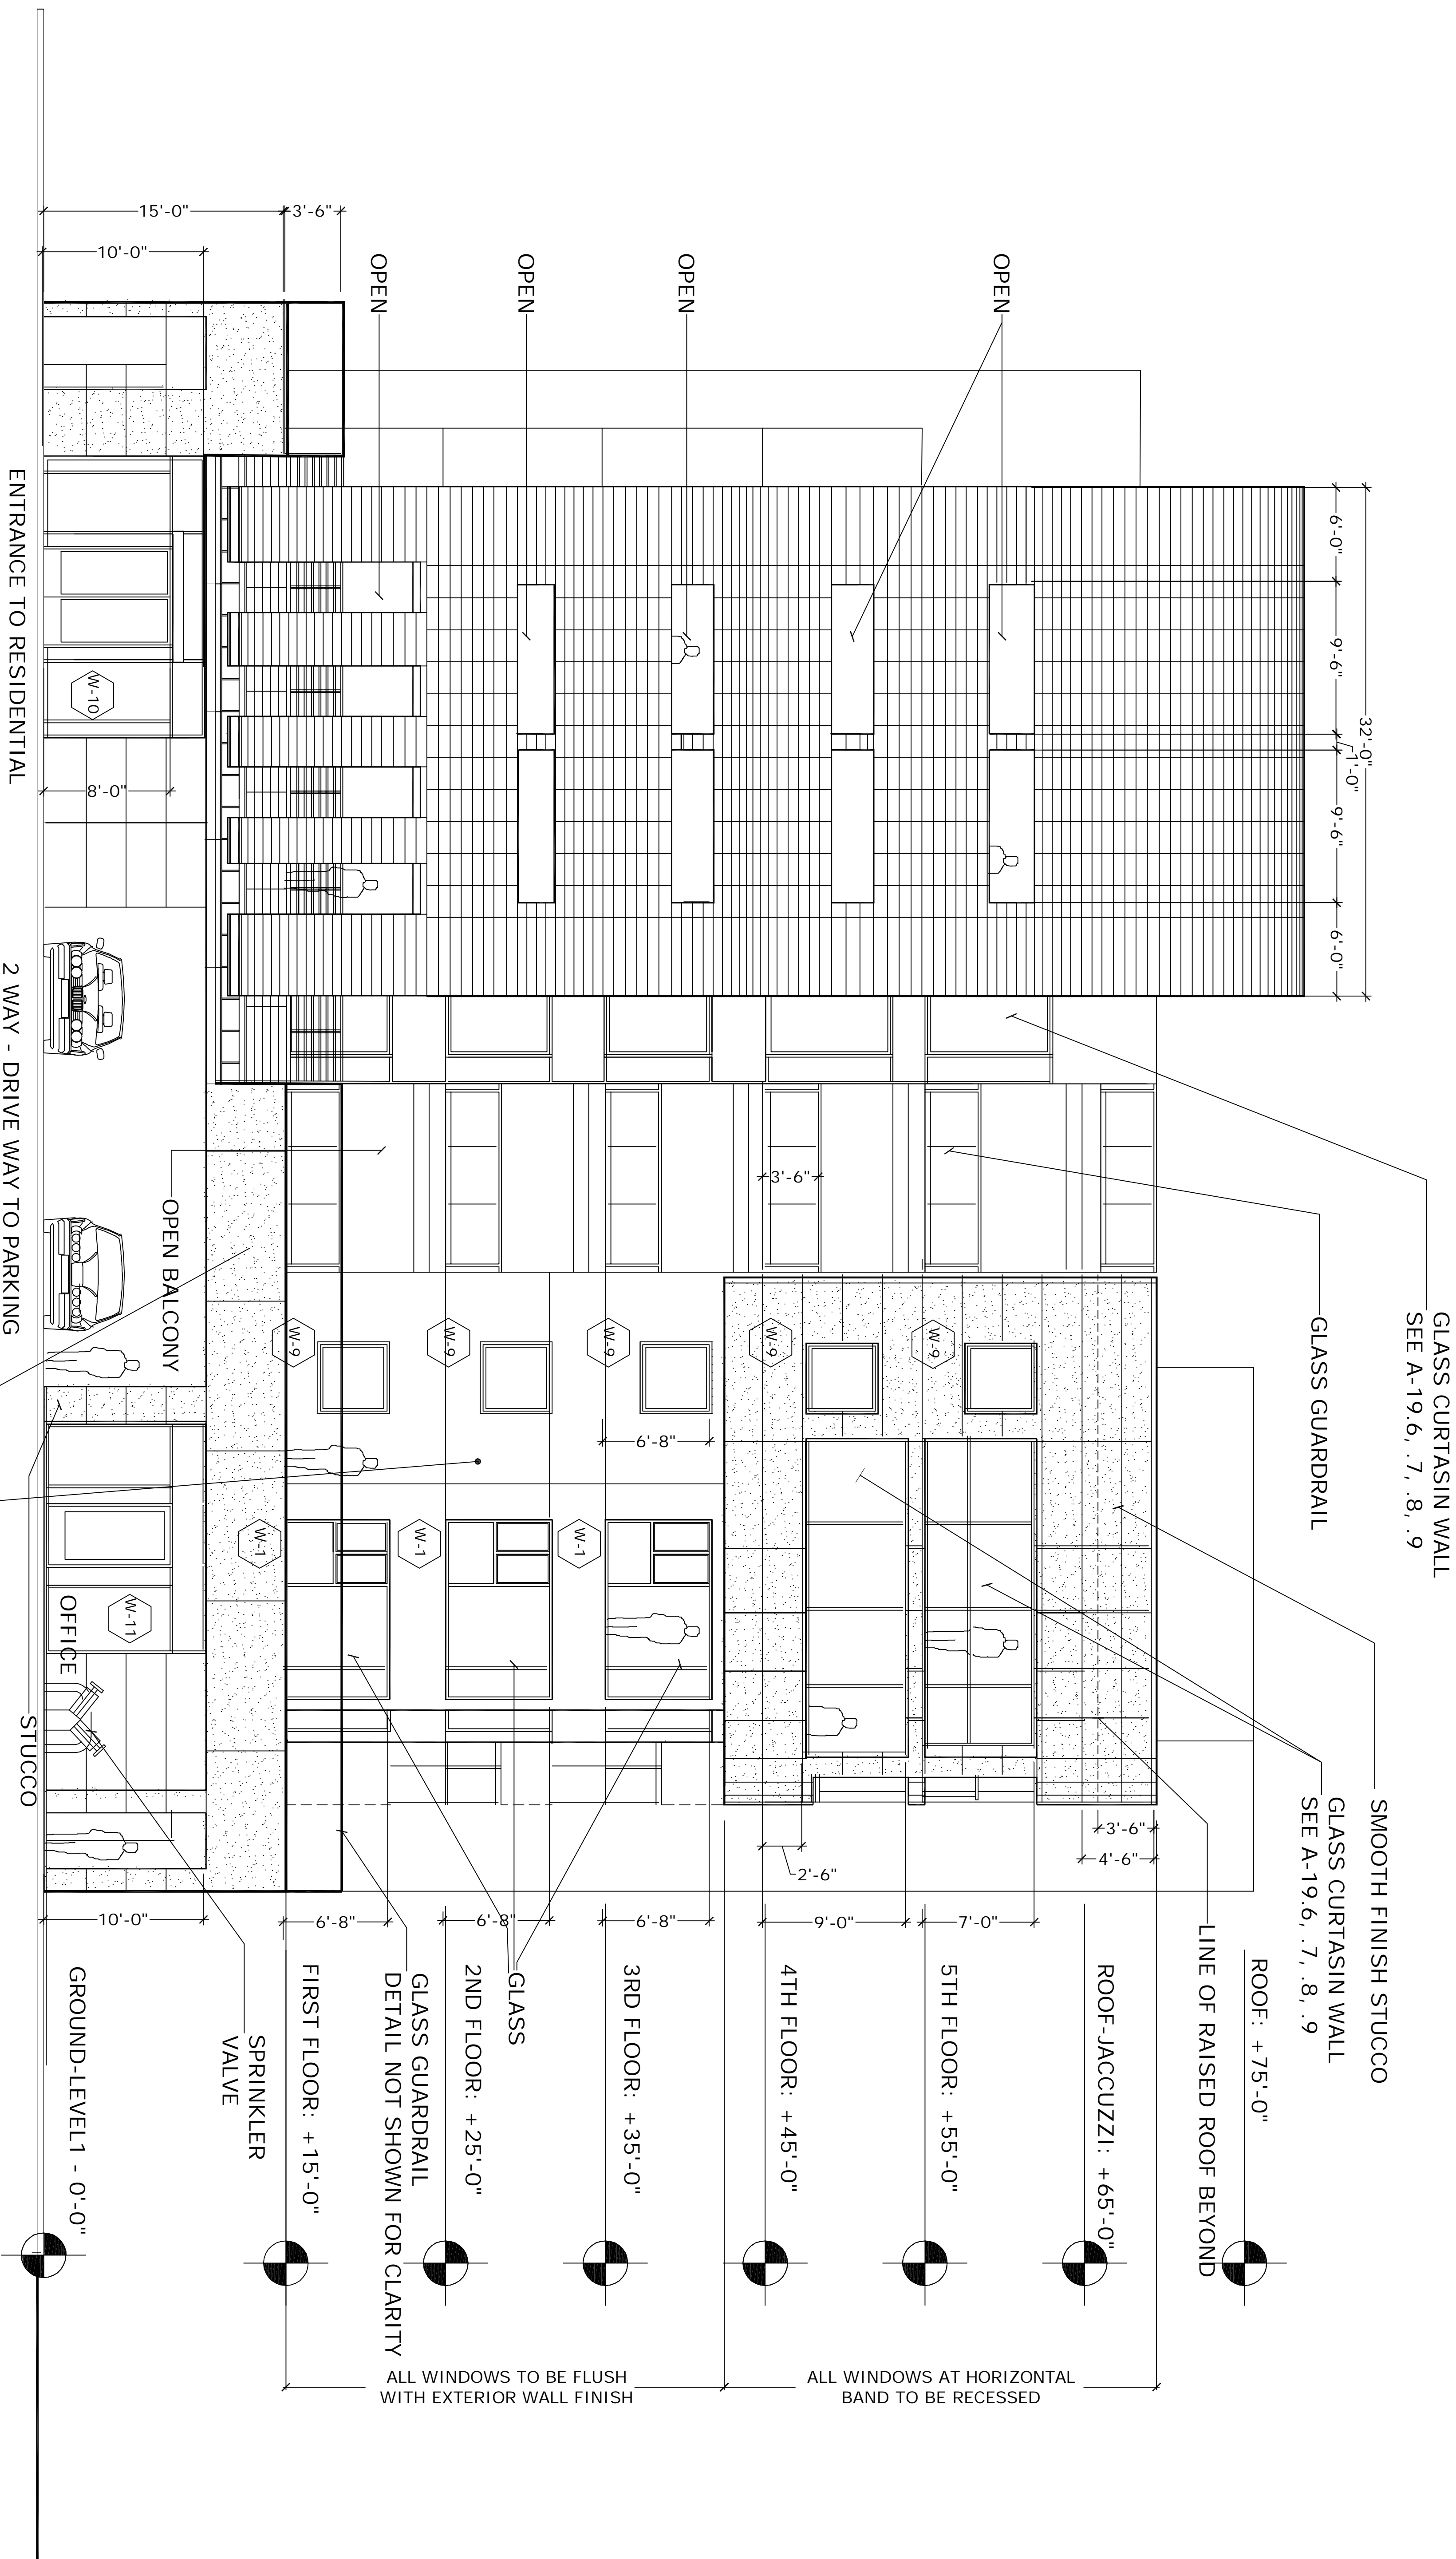

EAST ELEVATION - FACING BRAND BLVD.

SCALE: 3/16"=1'-0"