


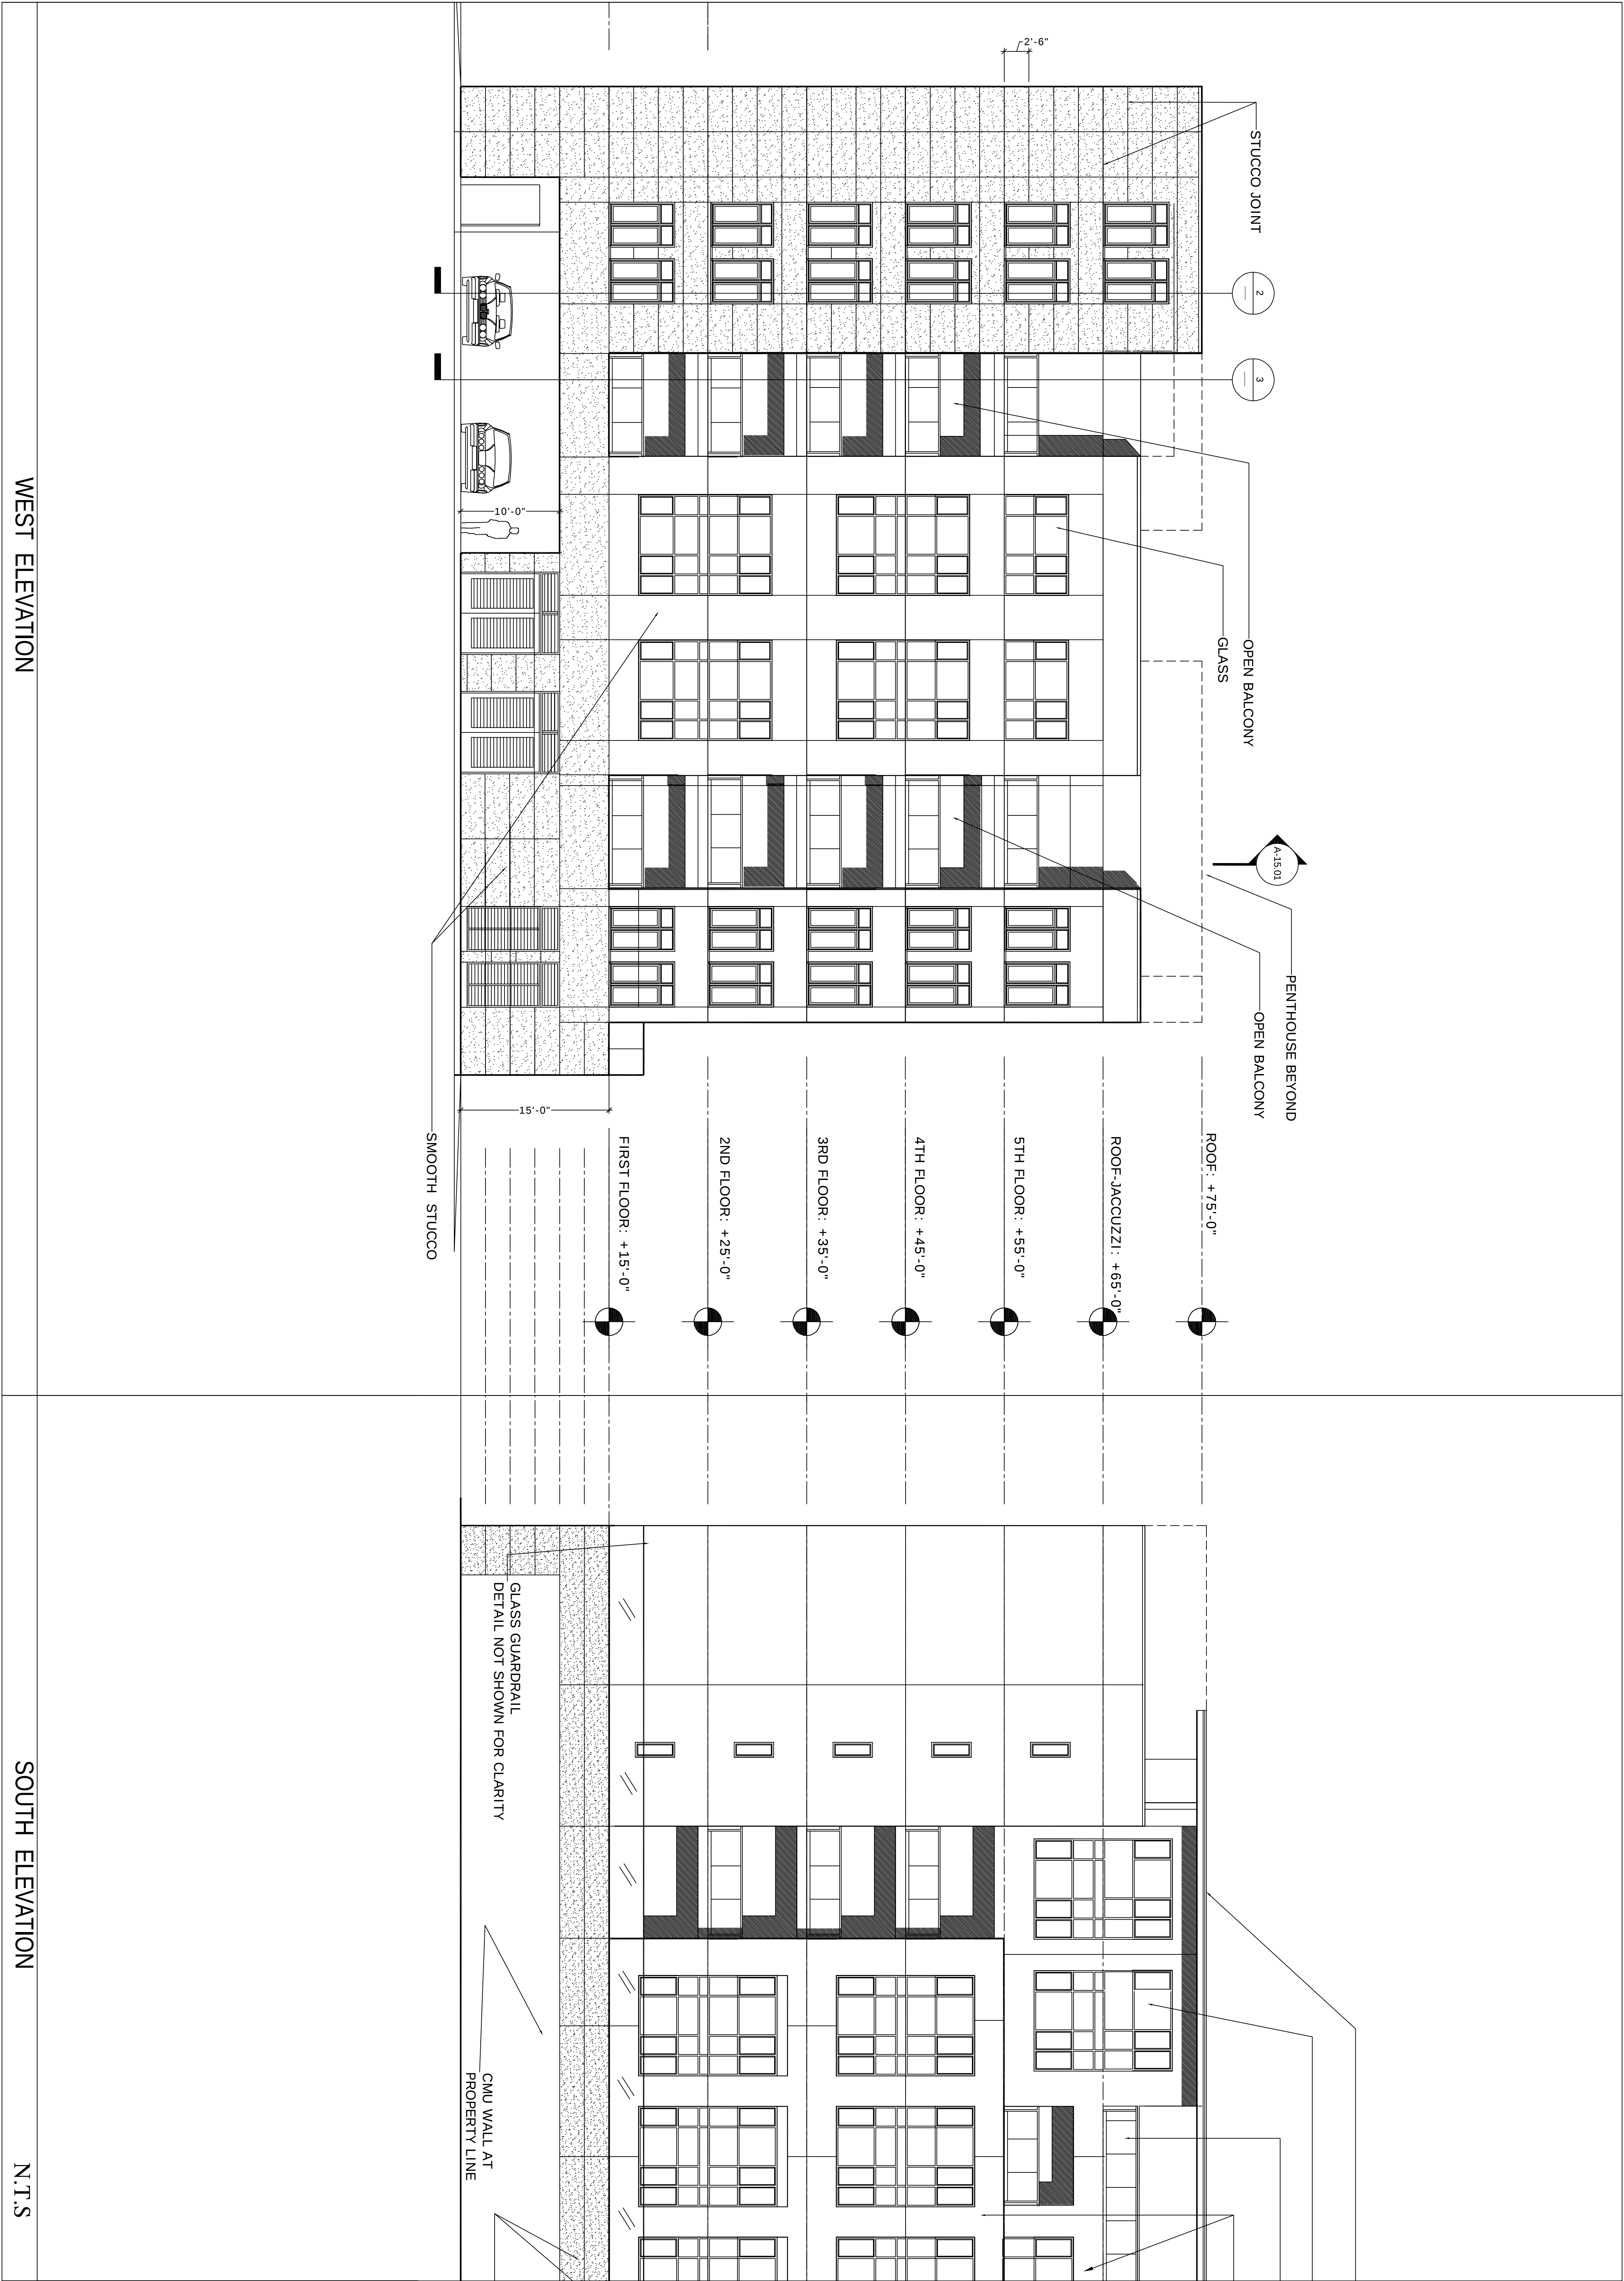

WEST ELEVATION

SOUTH ELEVATION

N.T.S