


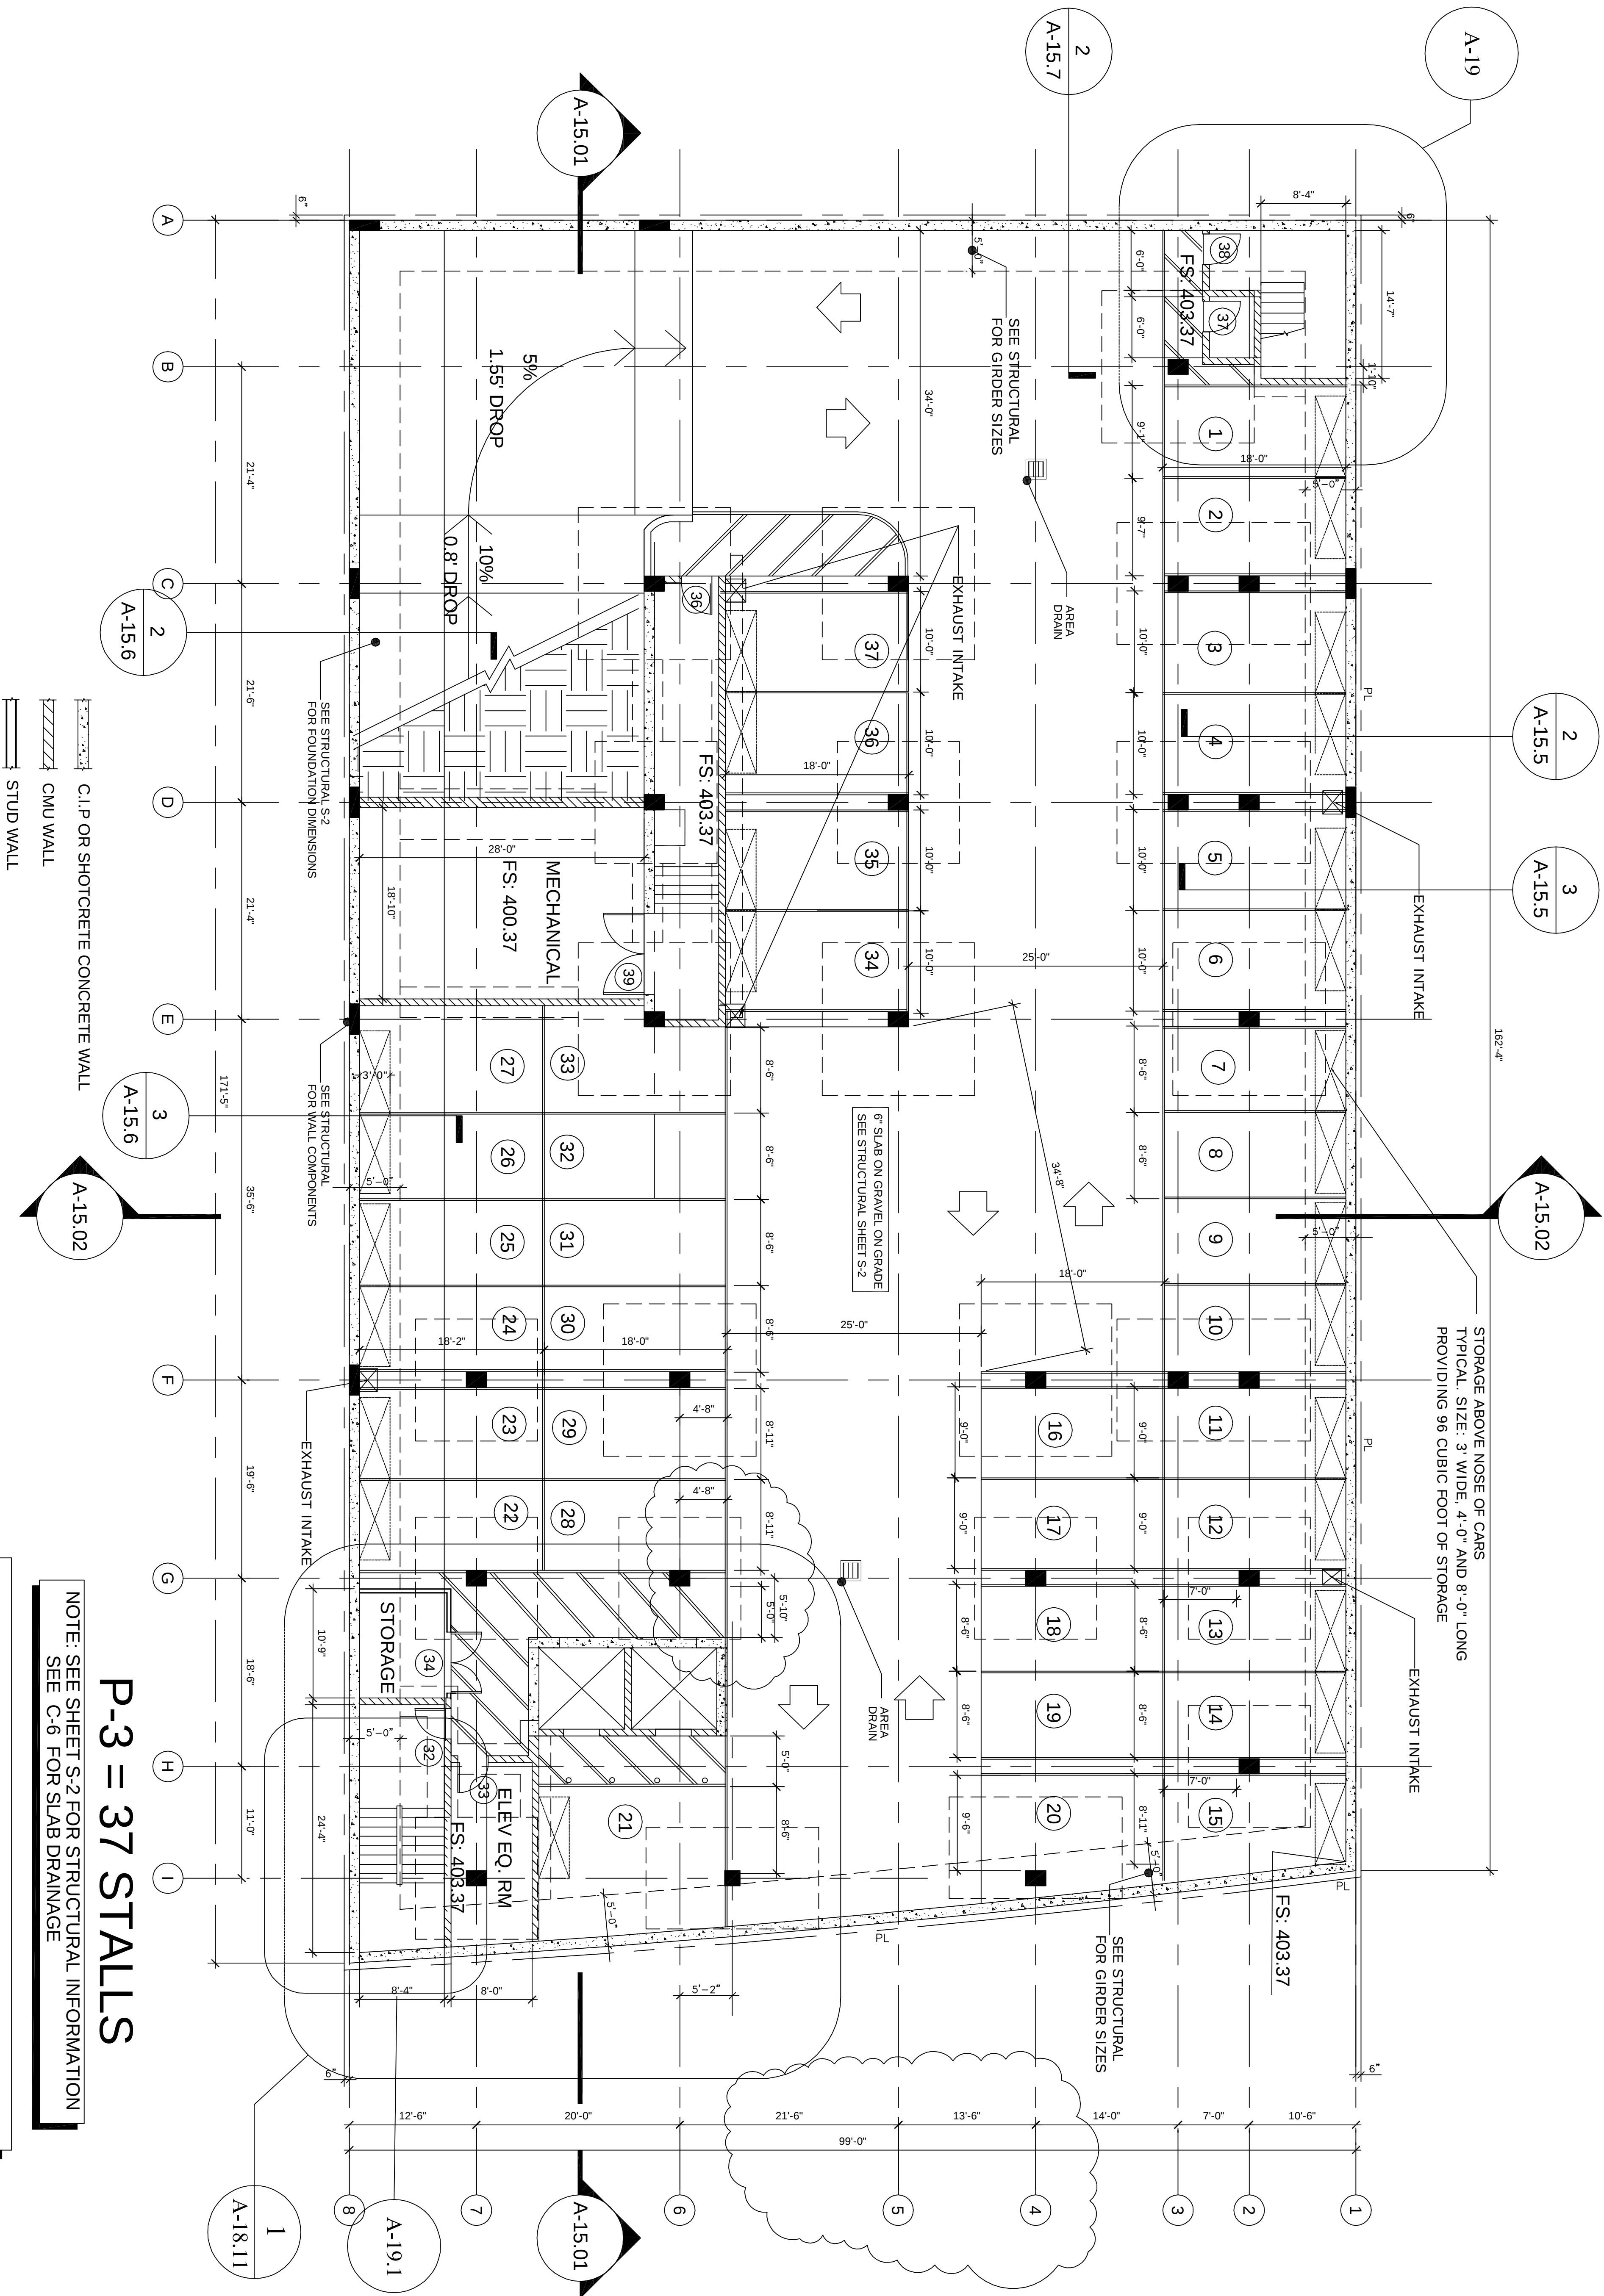

P-3 = 37 STALLS

NOTE: SEE SHEET S-2 FOR STRUCTURAL INFORMATION
SEE C-6 FOR SLAB DRAINAGE

STAIR SHAFTS AND ELEVATOR SHAFTS ARE 2 HOUR RATED

P-3 LEVEL PARKING

SCALE: 1/8"=1'-0"