


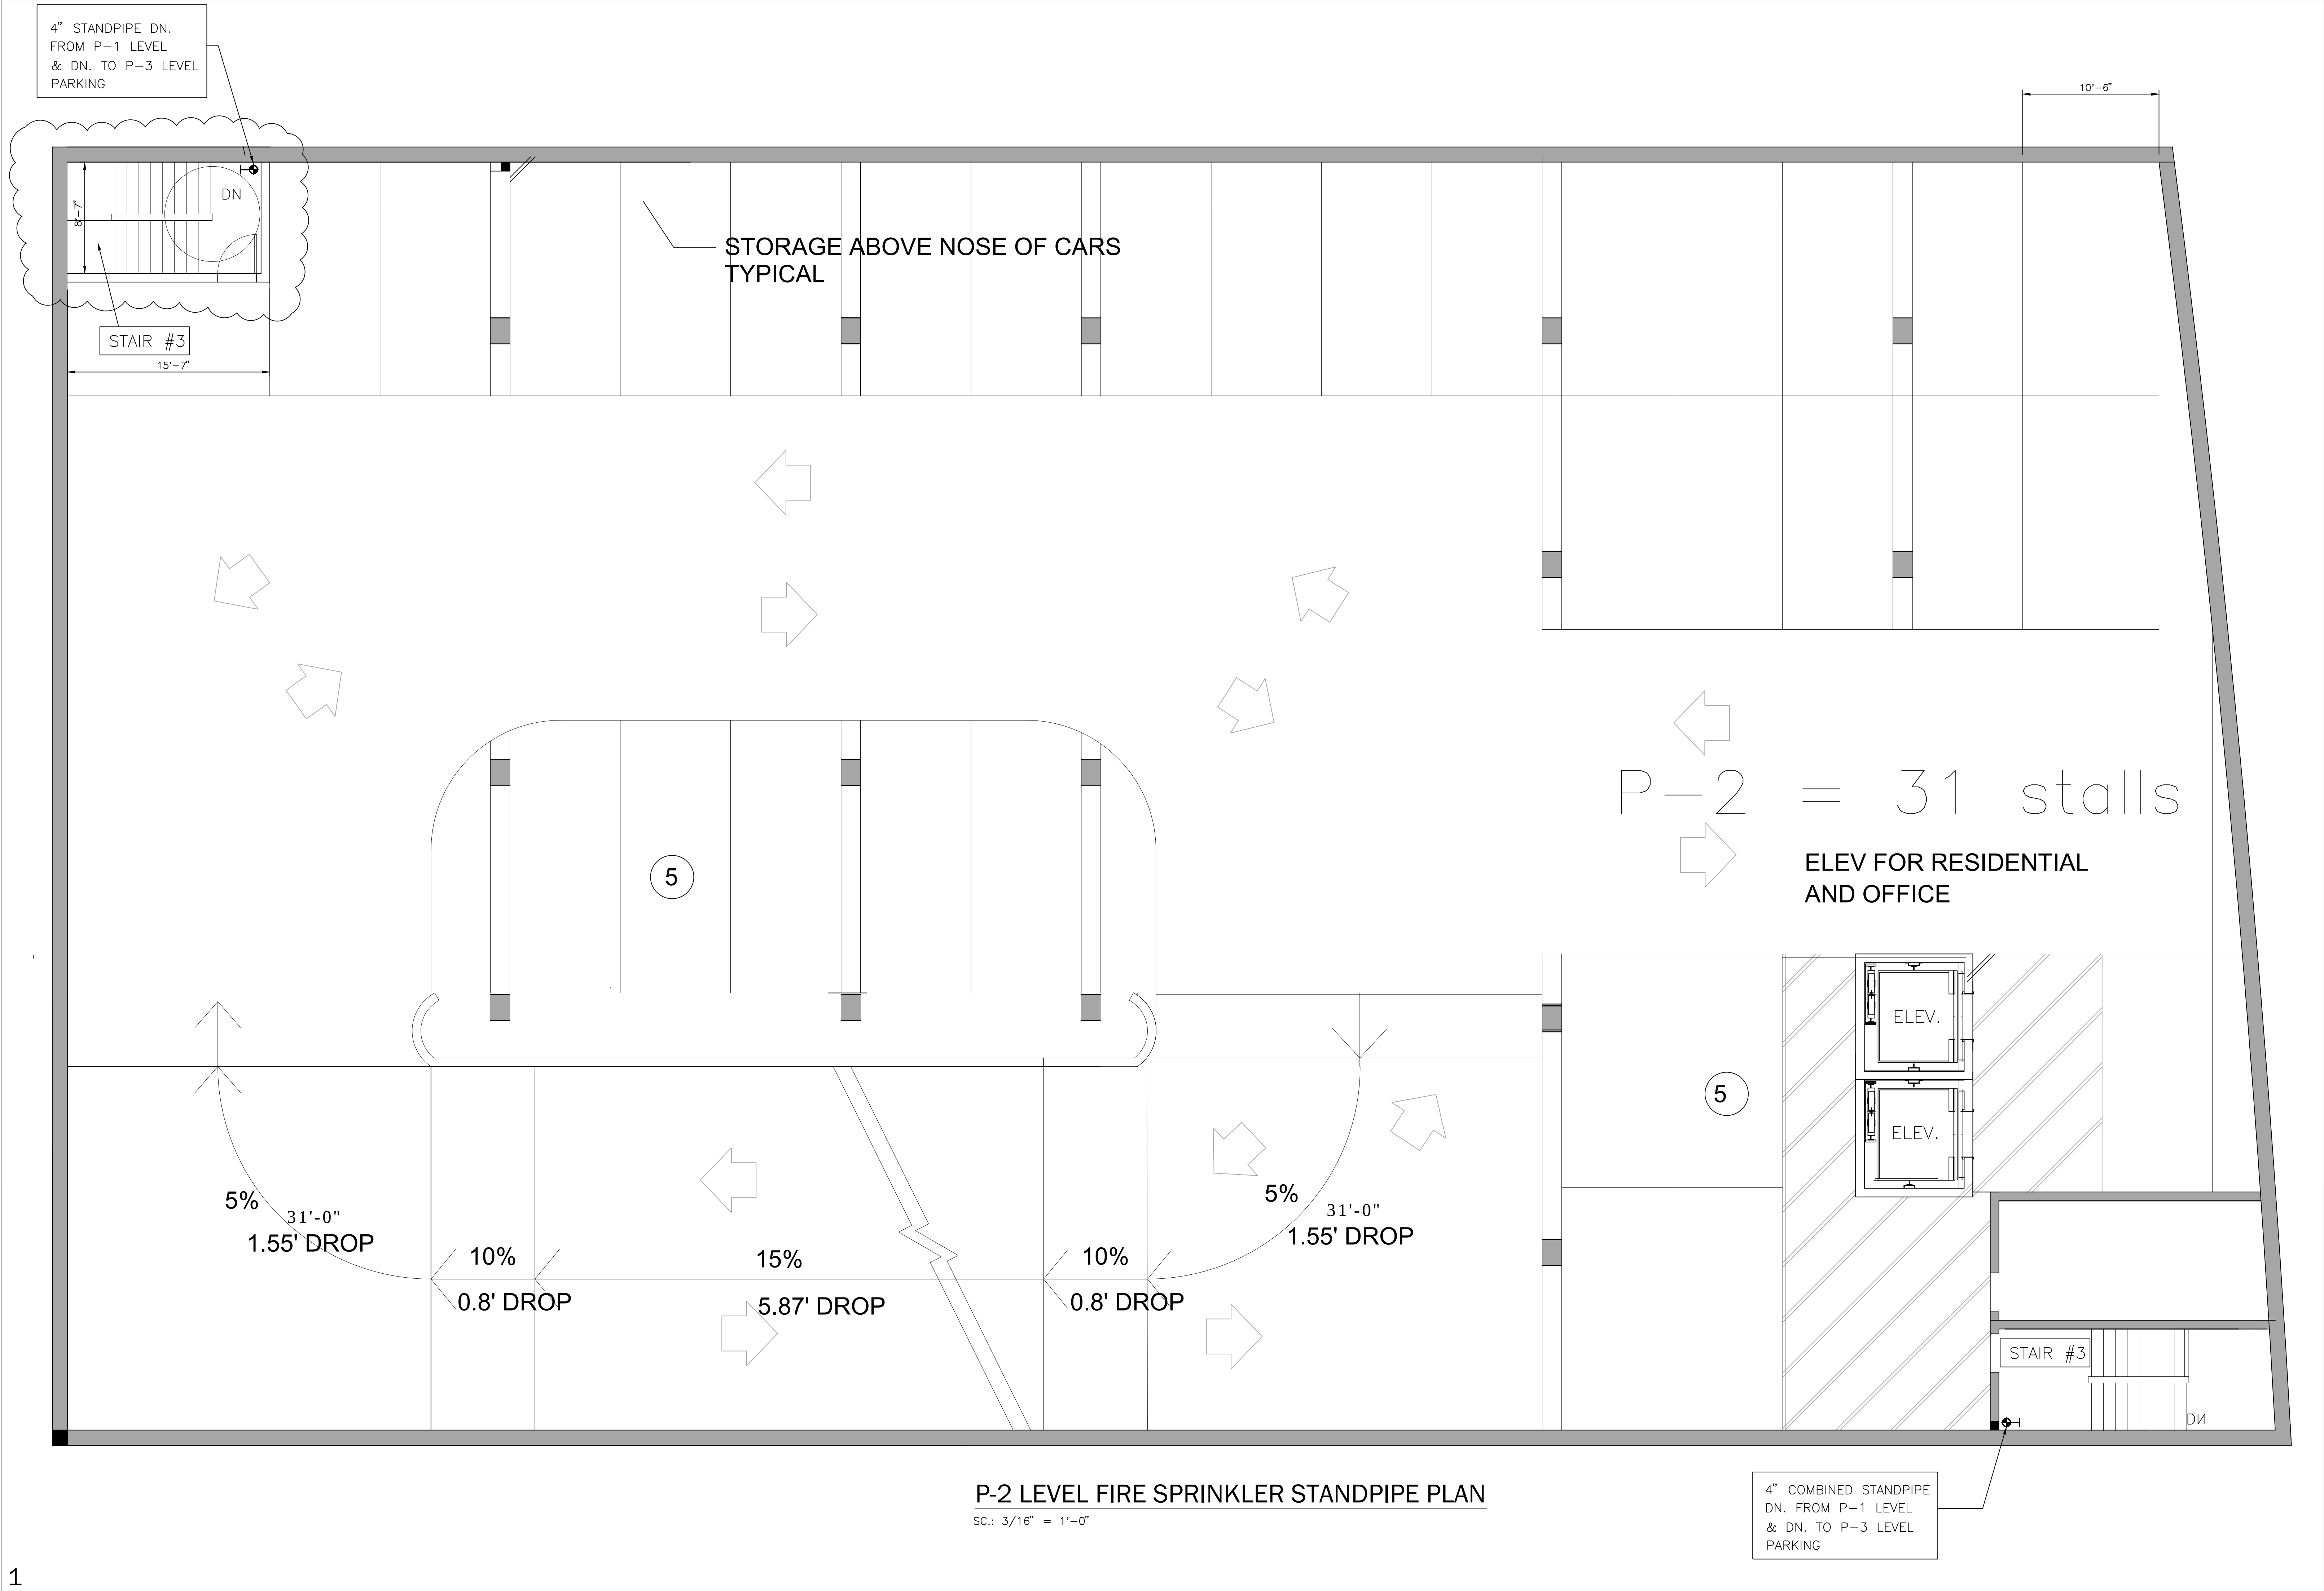

REVISION	
McClellan Badiyi & Associates ARCHITECTS	
38 LOTUS AVE. PASADENA, CA 91107 TEL NO. 626 449 7336 E-MAIL: MCCLELLANARCH@YAHOO.COM	
LEVEL 2	FIRE SPRINKLER STANDPIPE PLAN
50 UNITS OF APARTMENT AT 1815 - 1821 S. BRAND GLENDALE, CALIFORNIA	
Sheet FS8	
Of 10 Sheets	