


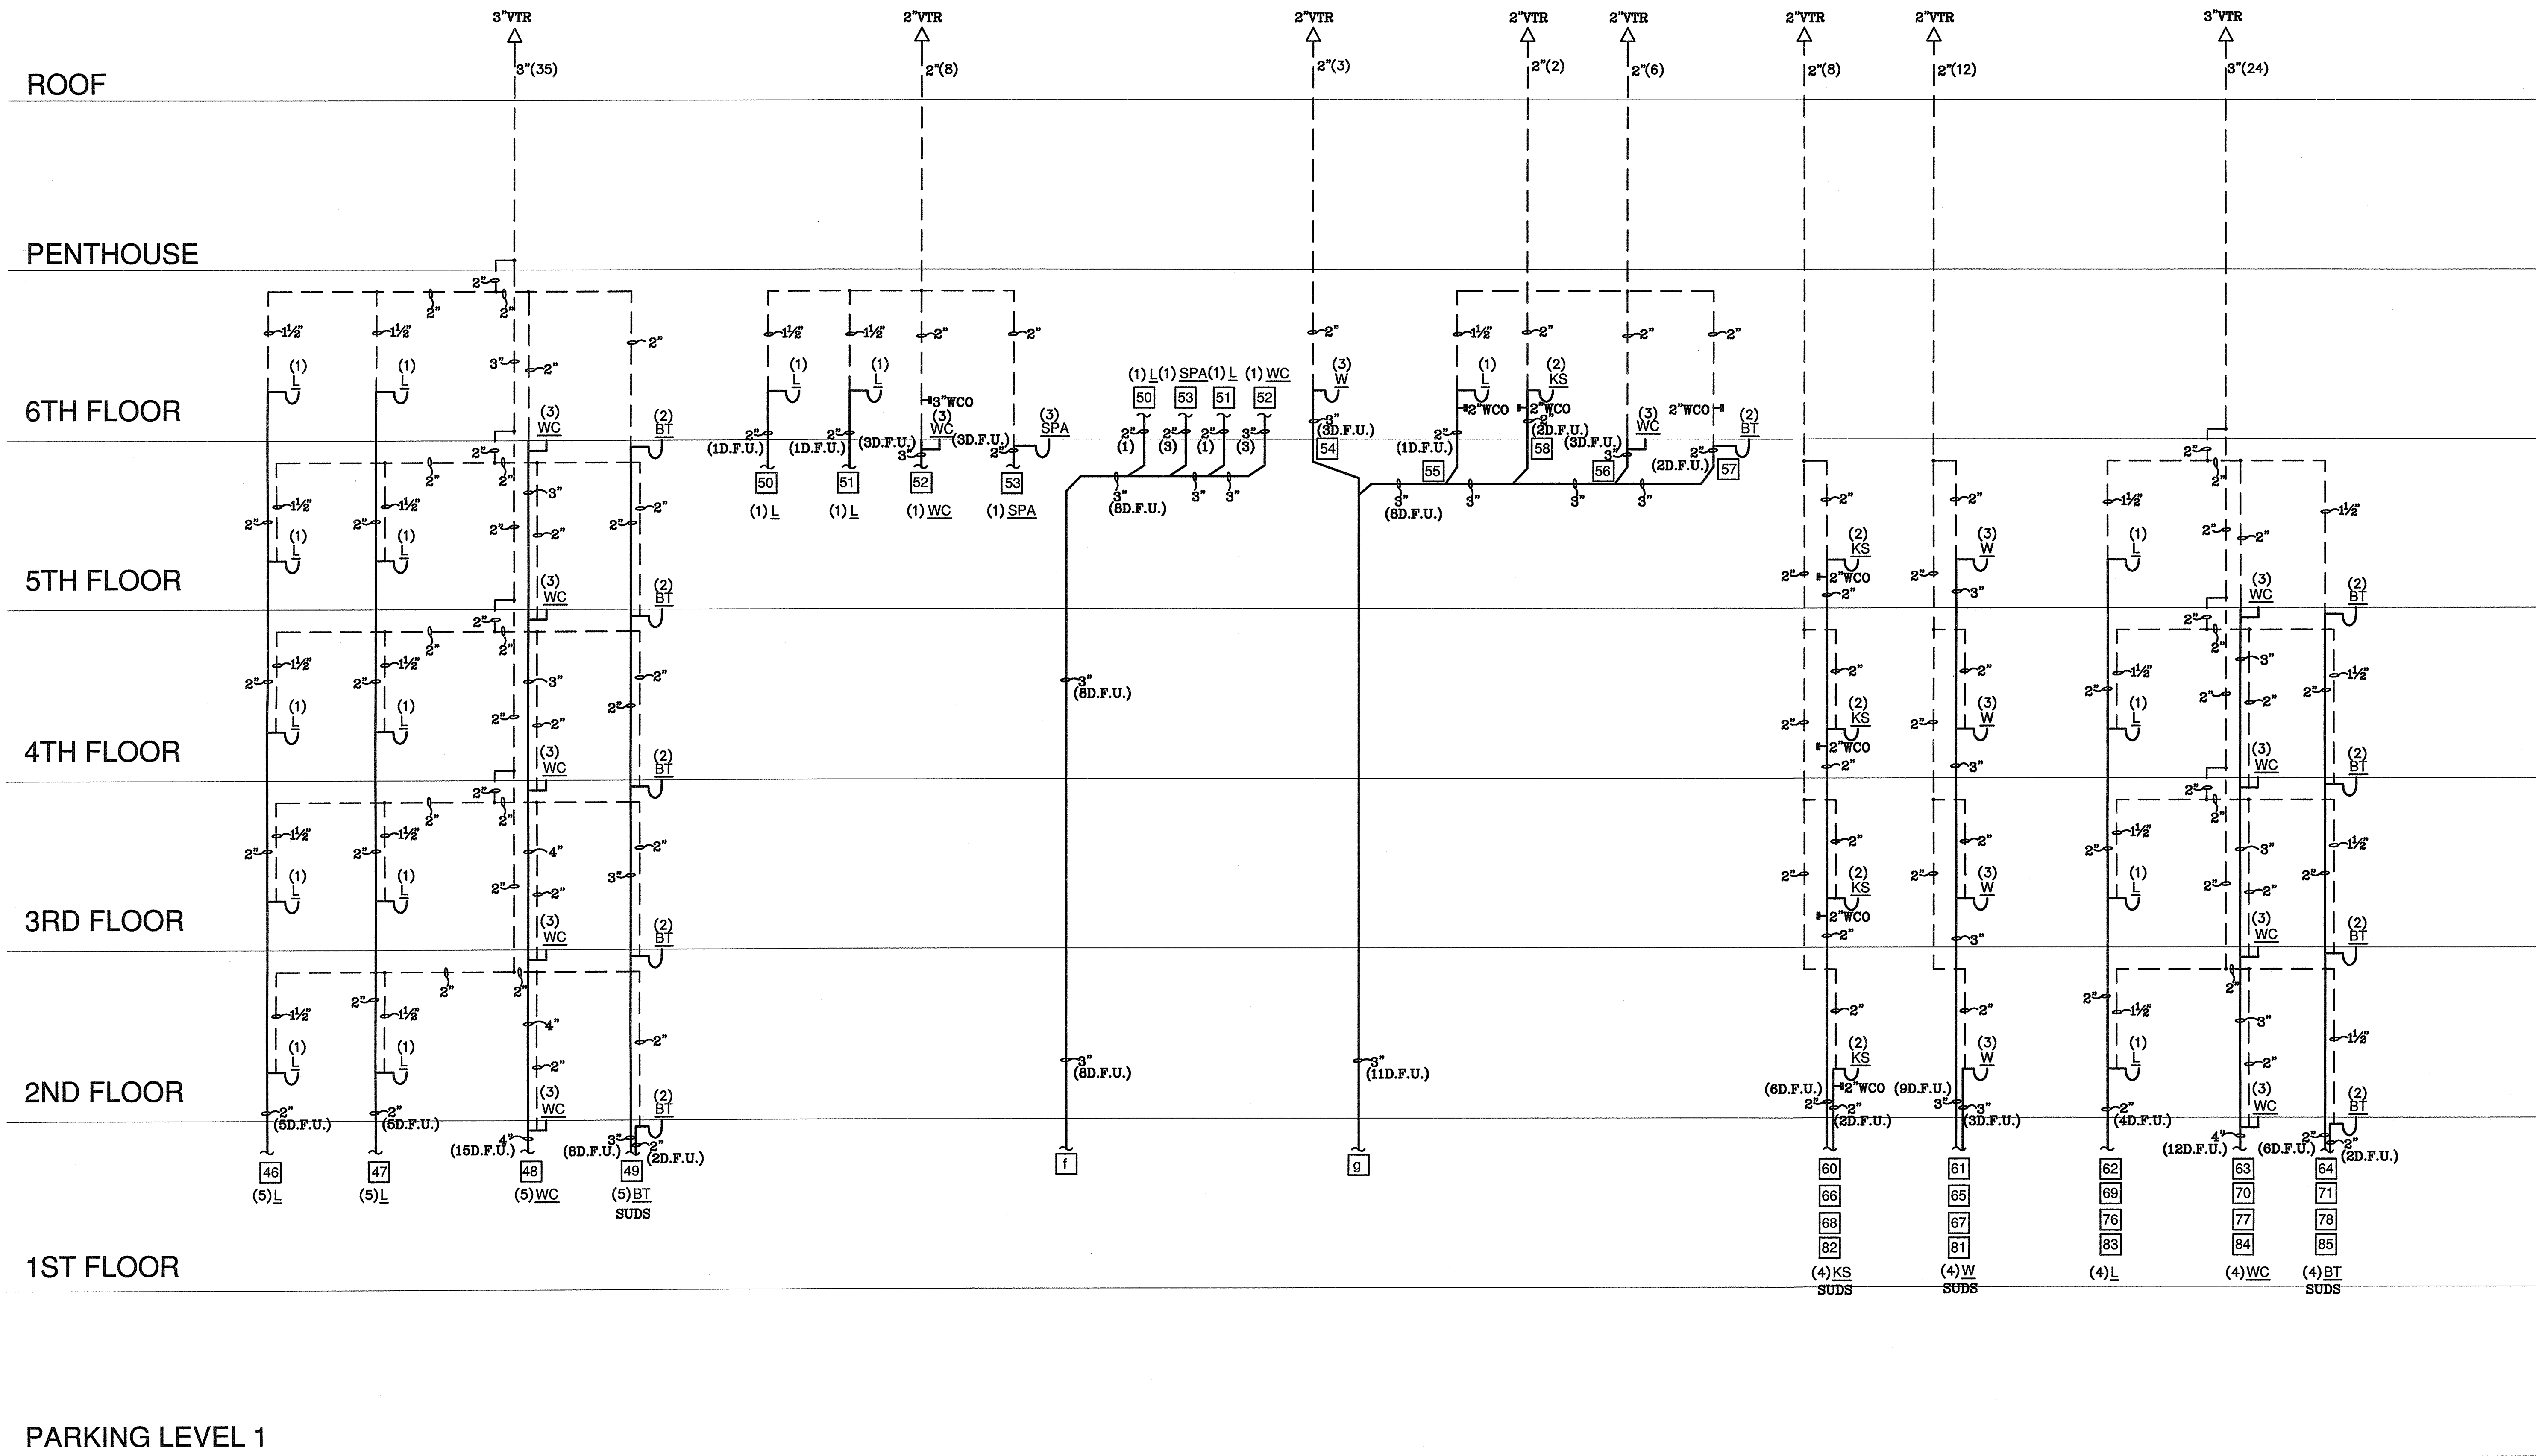

TYPICAL WASTE & VENT RISER DIAGRAM
N.T.S.



REVISIONS BY	

PERFECT DESIGN & INVESTMENT, INC.
Design & Consulting
• Air-Conditioning, Plumbing, Fire Sprinkler System,
Electrical, Tile & Energy Calculations.
2416 W. Valley Blvd.
Alhambra, CA 91803
Tel: (626) 293-8808
Fax: (626) 293-4913
E-Mail: perfectdesign@gmail.com

38 UNITS OF APARTMENT
1815 - 1821 S. BRAND
GLENDALE, CA.

Date 08-28-2020
Scale
Drawn E.Y.
Job # F20-1139
Sheet
P-21
Of Sheets