


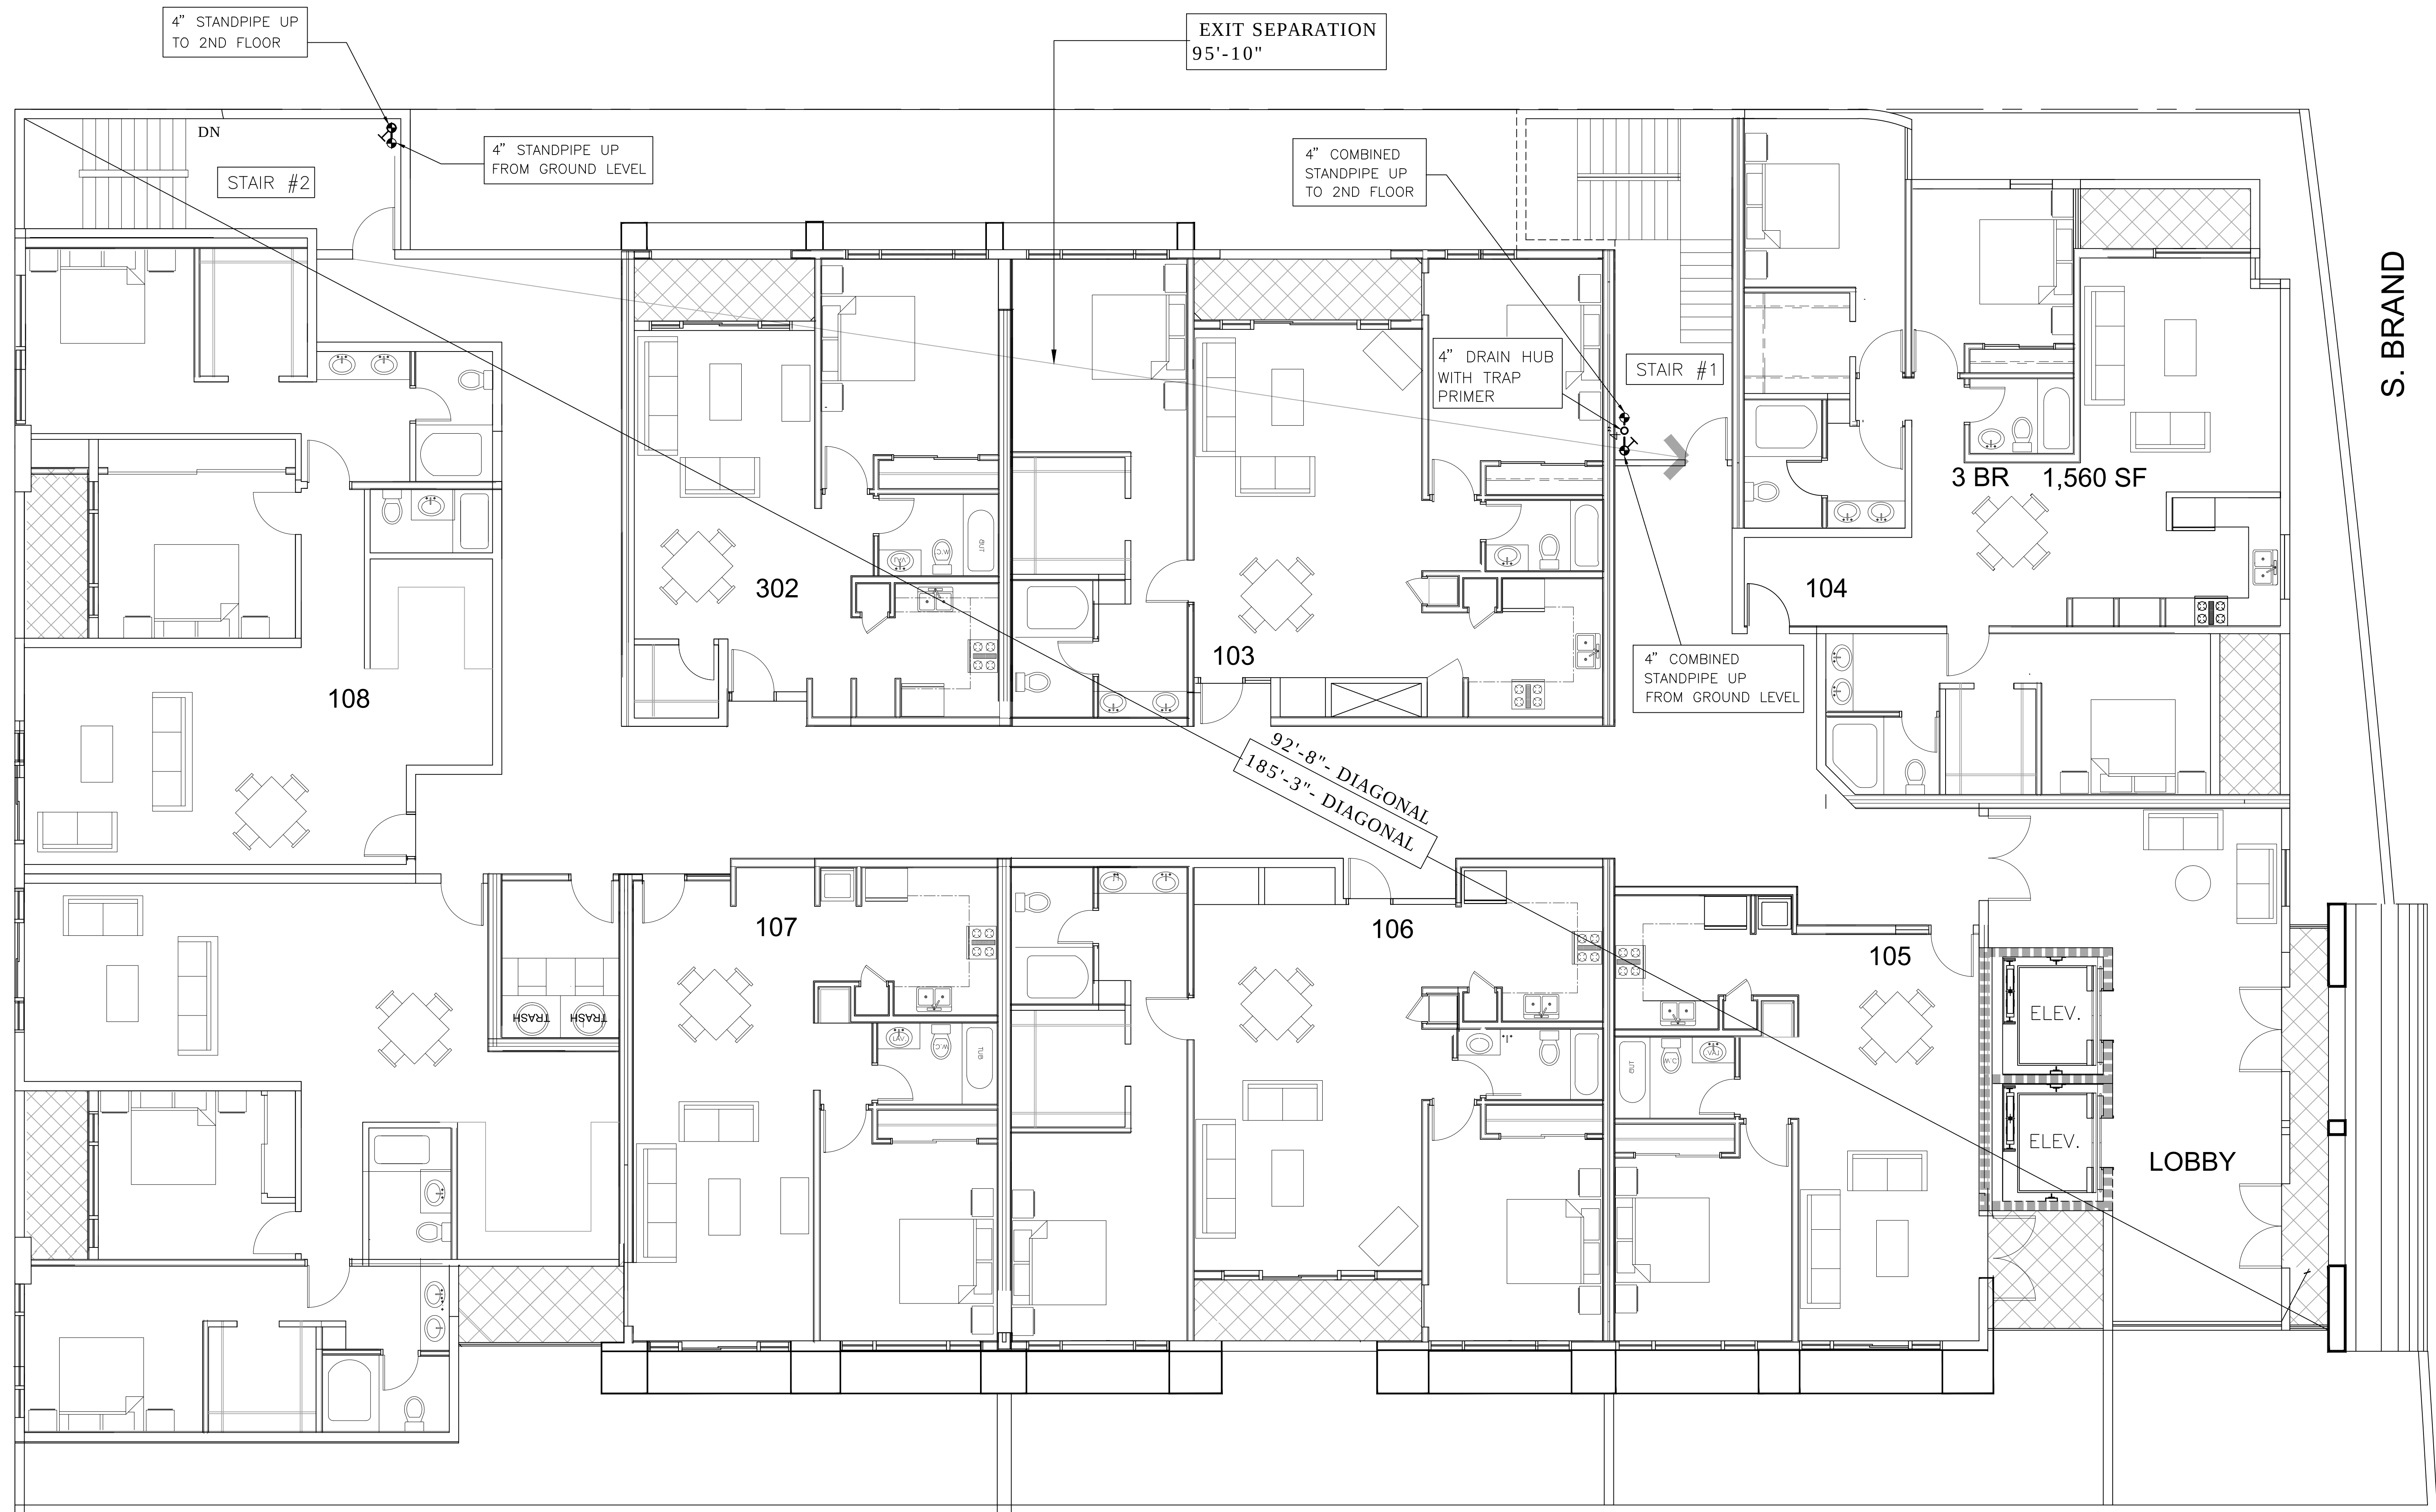

..... 2 HR SHAFT WALL CONSTRUCTION-TYPICAL AT ALL FLOORS  
CORRIDOR IS RATED AT 1 HOUR TYPICAL AT ALL FLOORS  
MECHANICAL SHAFTS ARE RATED 2 HOURS-TYPICAL

### 1ST FLOOR FIRE SPRINKLER STANDPIPE PLAN

SC.: 3/16" = 1'-0"

REVISION

McClellan Badiyi & Associates  
ARCHITECTS

TEL NO.: 626.449.7336  
E-MAIL: MCCLELLANARCH@YAHOO.COM

38 LOTUS AVE.  
PASADENA, CA 91107

1 ST FLOOR  
FIRE SPRINKLER  
STANDPIPE PLAN

50 UNITS OF APARTMENT AT  
**1815 - 1821 S. BRAND**  
GLENDALE, CALIFORNIA

Sheet

**FS3**

Of 10 Sheets