



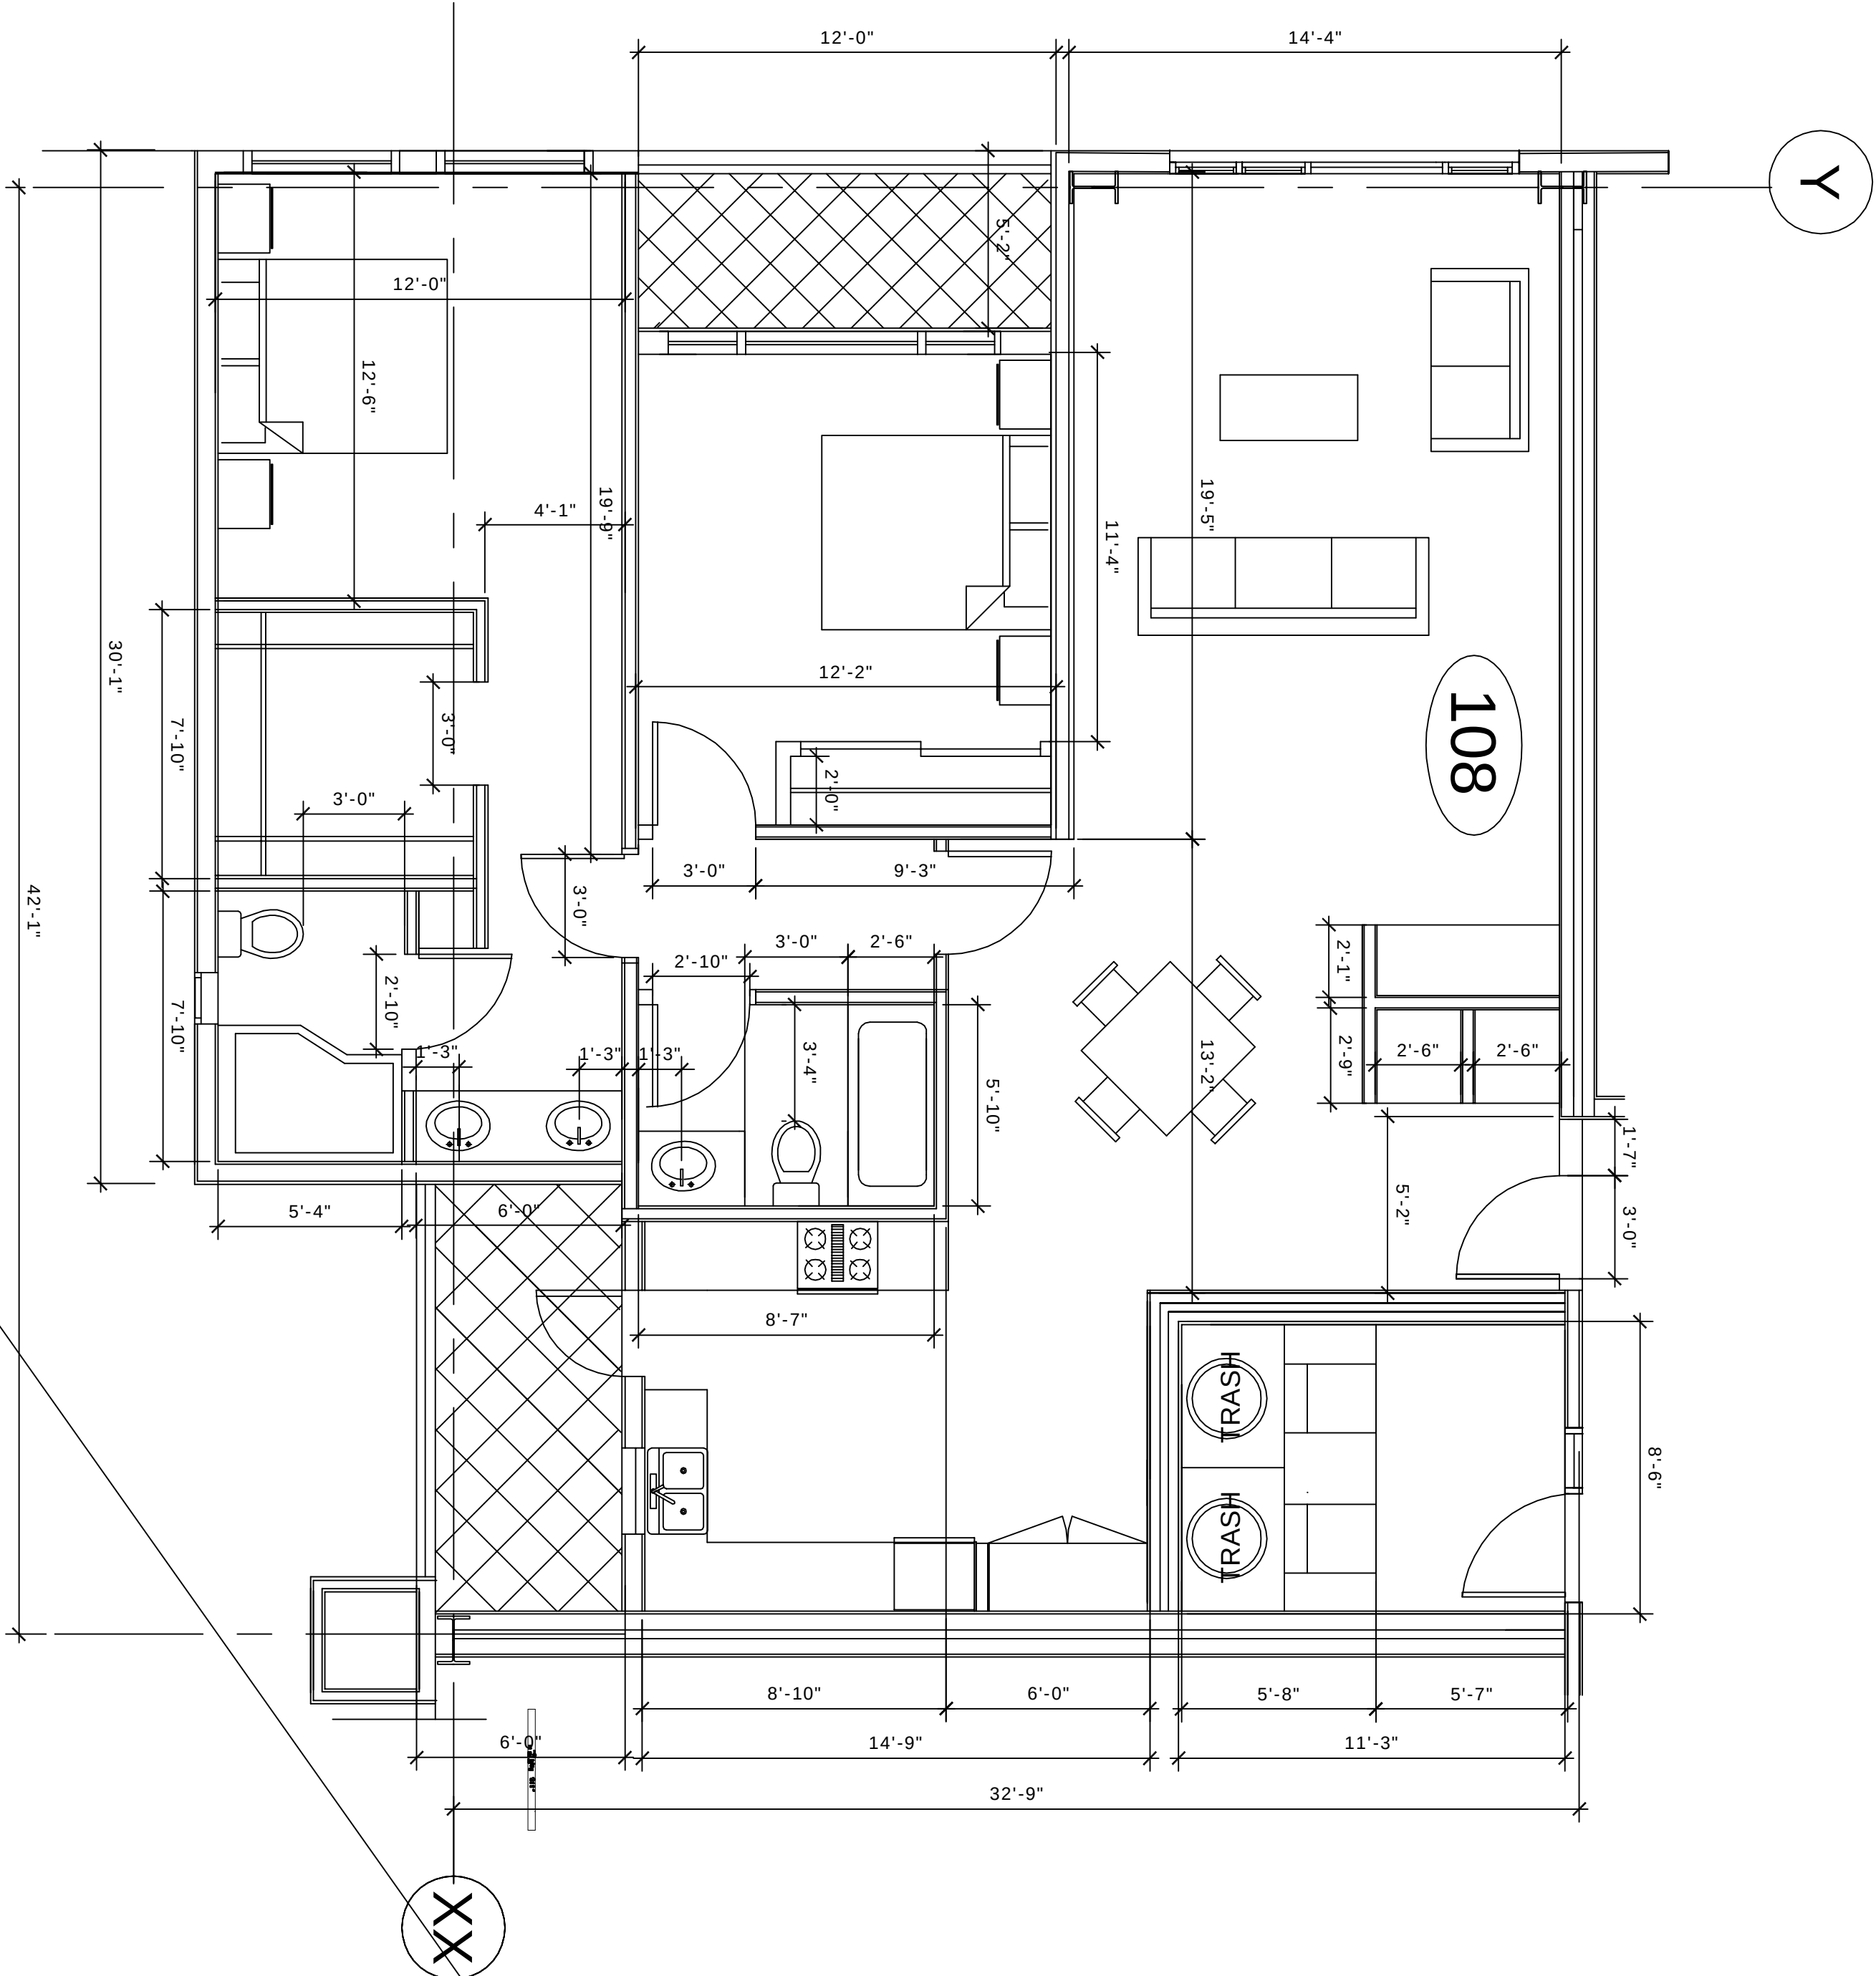

ENLARGED PLAN - UNIT 108, 208, 308, 408

SCALE: 1/4"=1'-0"

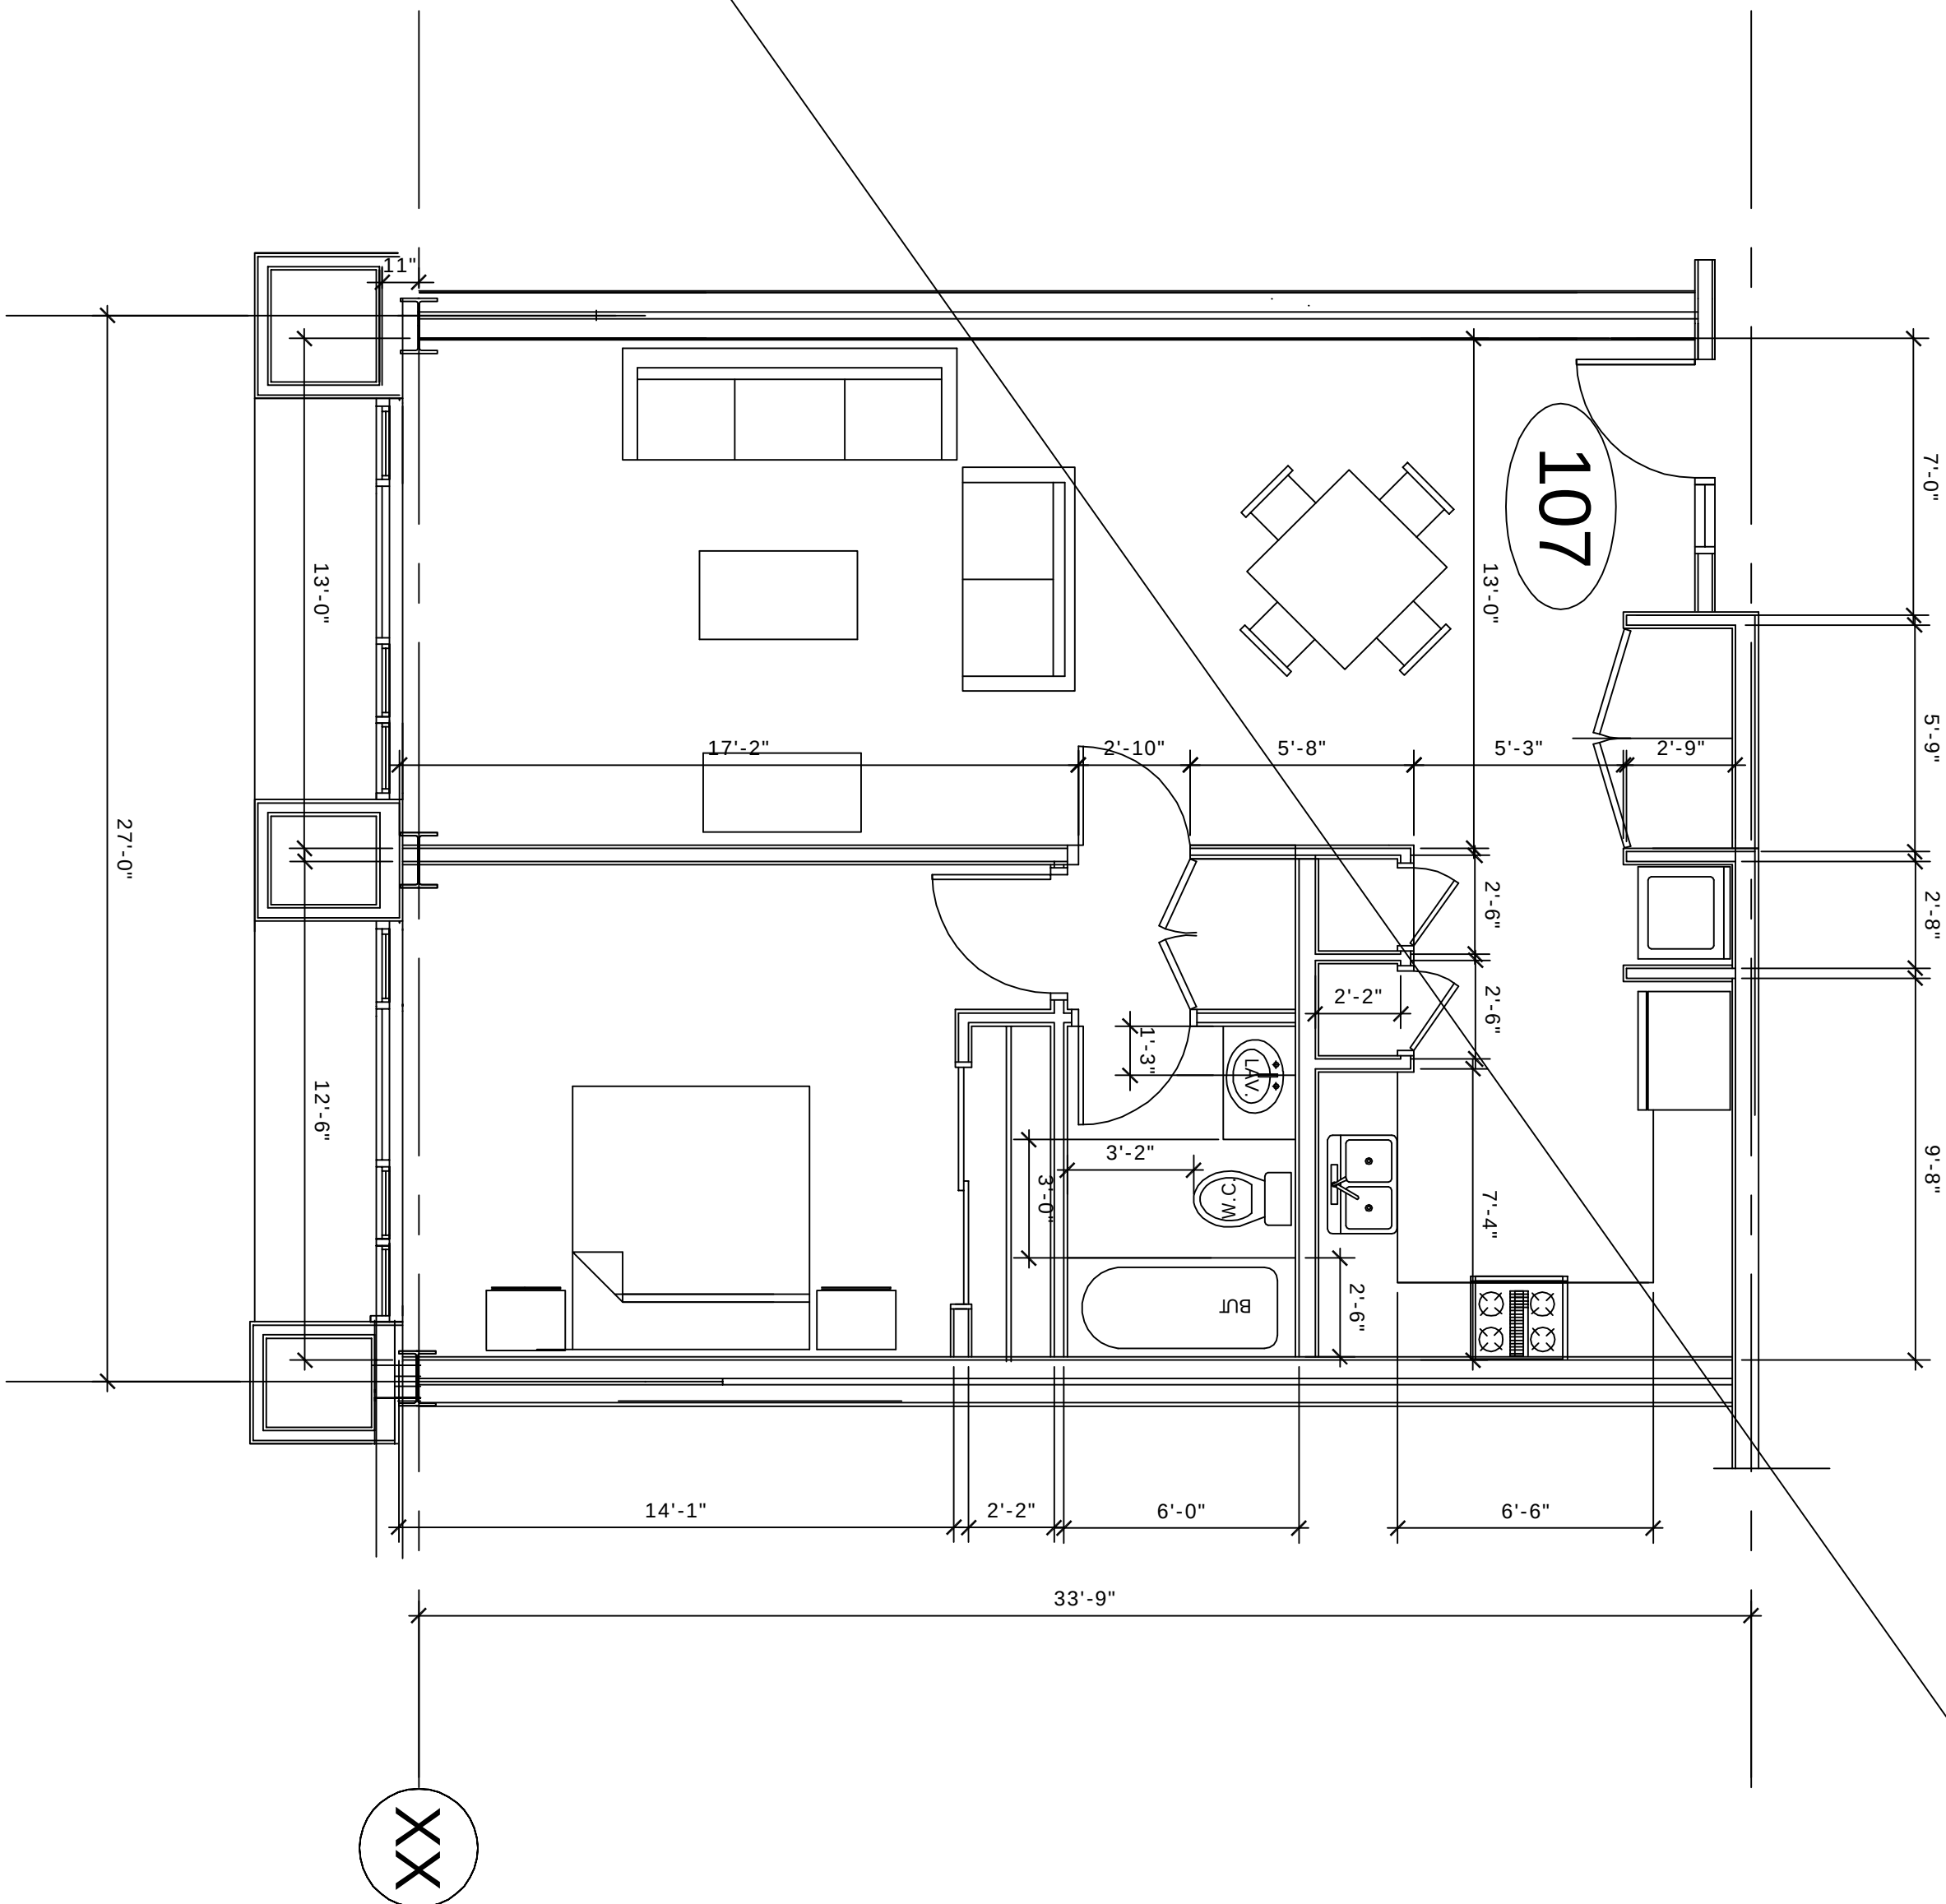

ENLARGED PLAN - UNIT 107, 207, 307, 407

SCALE: 1/4"=1'-0"

38 UNITS OF APARTMENT AT
1815 - 1821 S. BRAND
GLENDALE, CALIFORNIA

ENLARGED PLANS

McClellan Badiyi & Associates
ARCHITECTS

2785 E. FOOTHILL BLVD. # 120A
PASADENA, CA 91107

TEL. NO.: 818.331.0827
TEL. NO.: 626.449.7336
E-MAIL: MCCLELLANARCH@YAHOO.COM
E-MAIL: BAHRAMBADIYI@YAHOO.COM

REVISIONS