
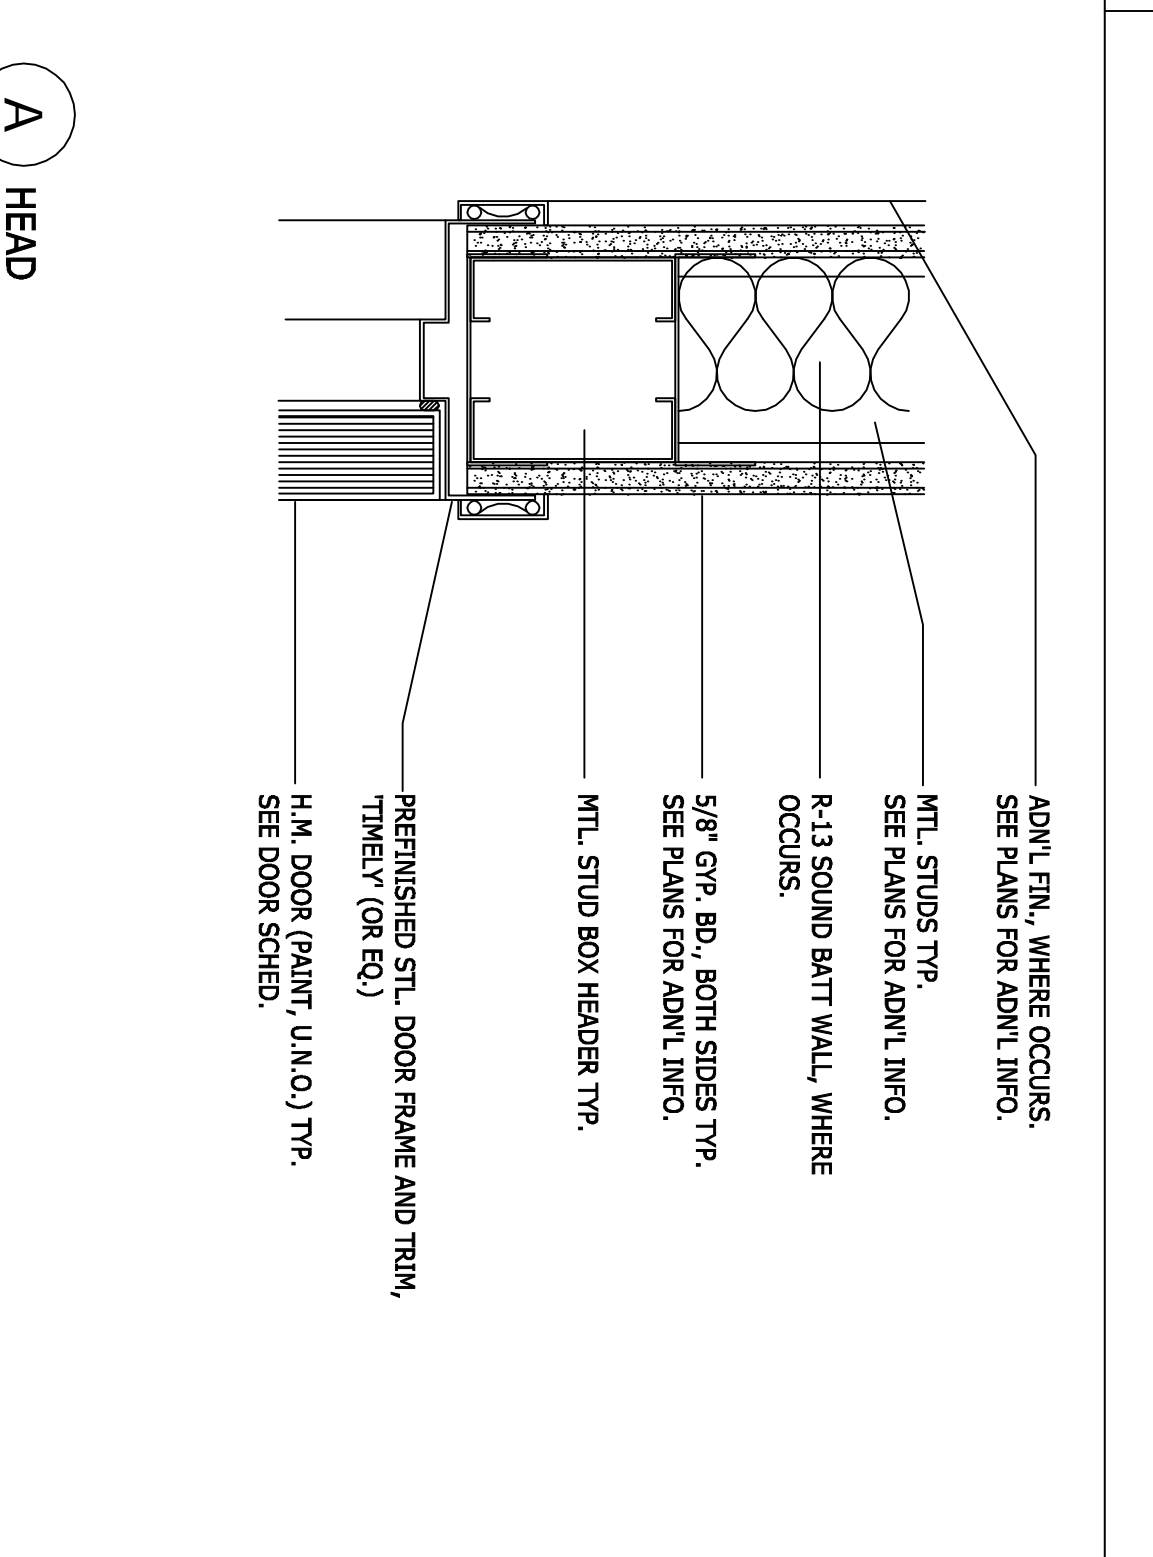
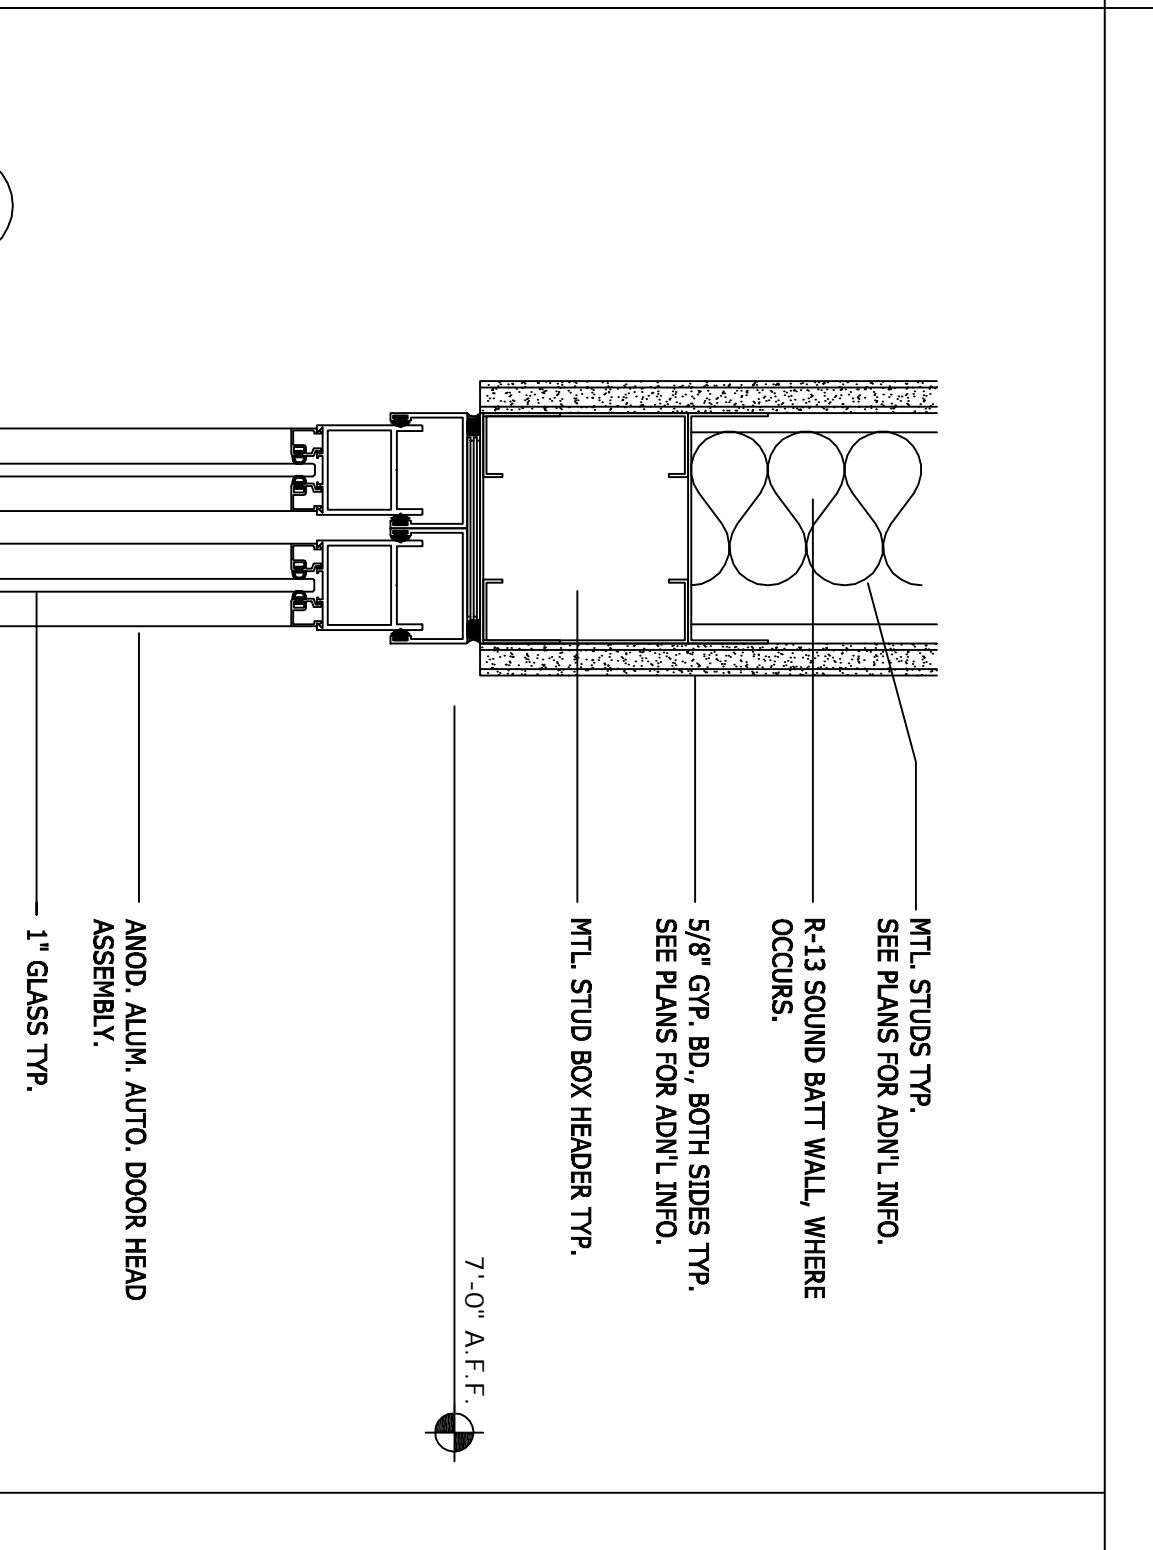
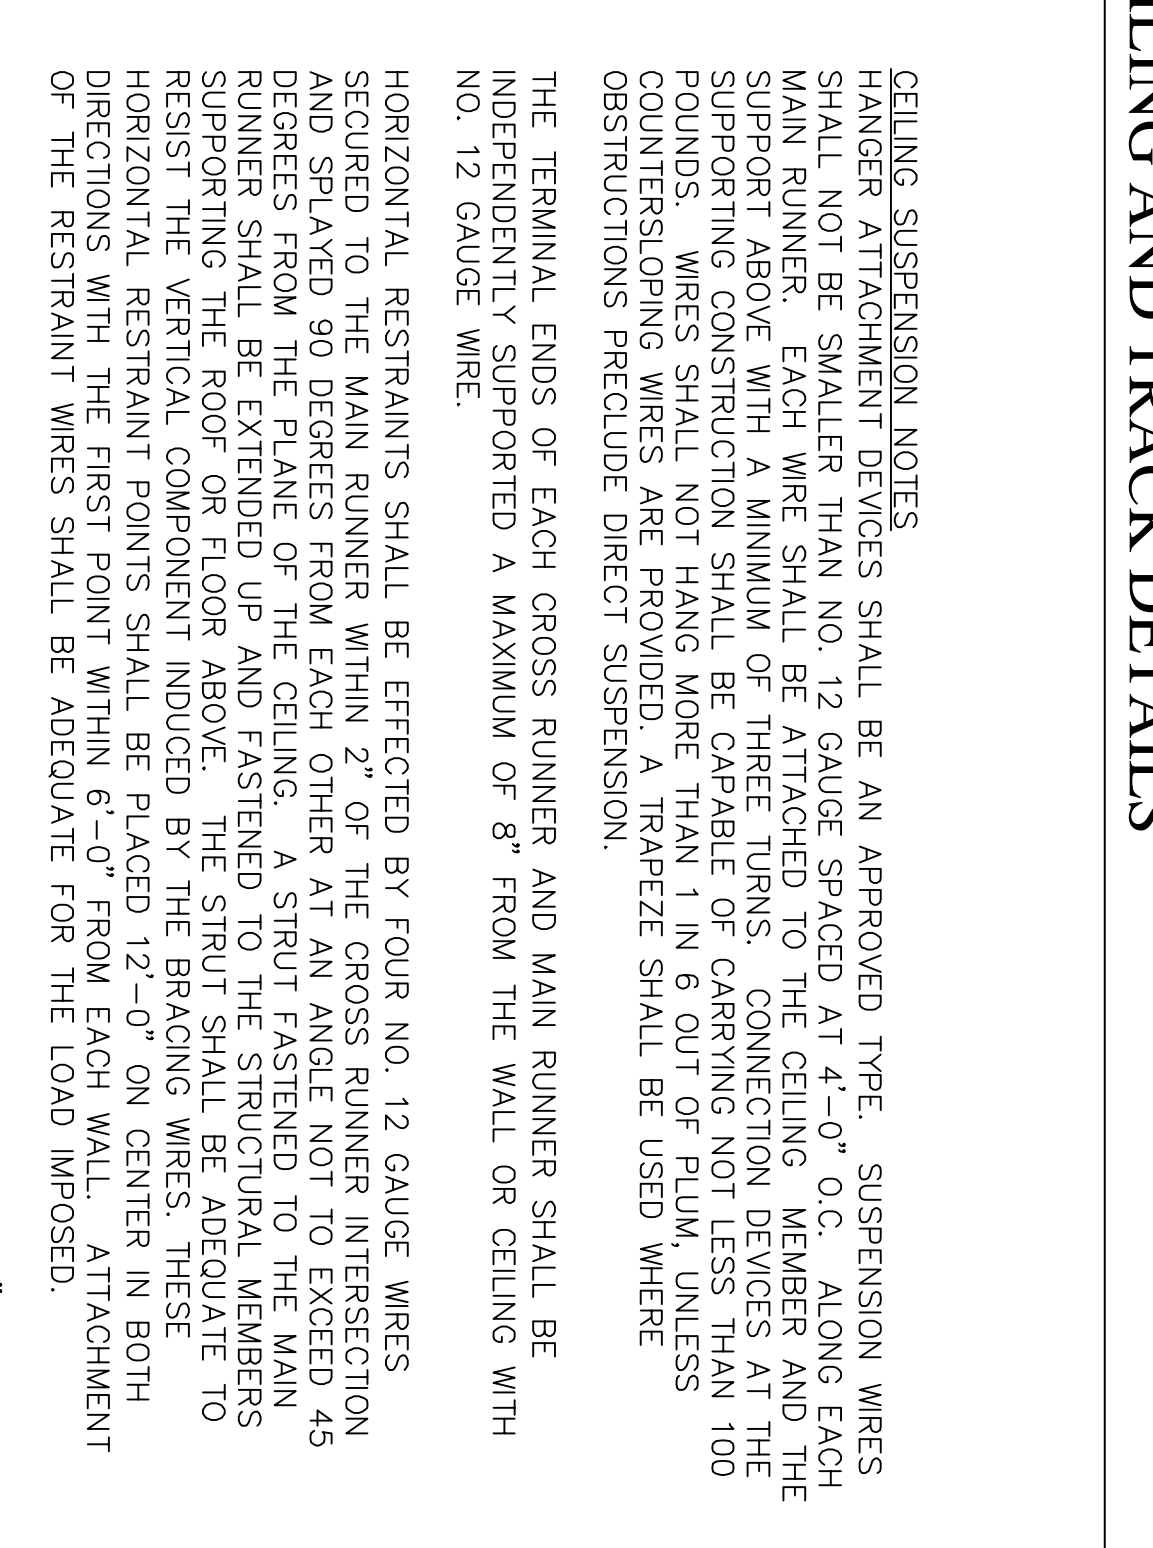


REVISION

McClellan Badiyi & Associates
ARCHITECTS

785 E. FOOTHILL BLVD. # 120A
PASADENA, CA 91107

TEL. NO: 818.331.0827
TEL. NO: 626.449.7336
E-MAIL: MCCLELLANARCH@YAHOO.COM
E-MAIL: BAHRAMBADIYI@YAHOO.COM




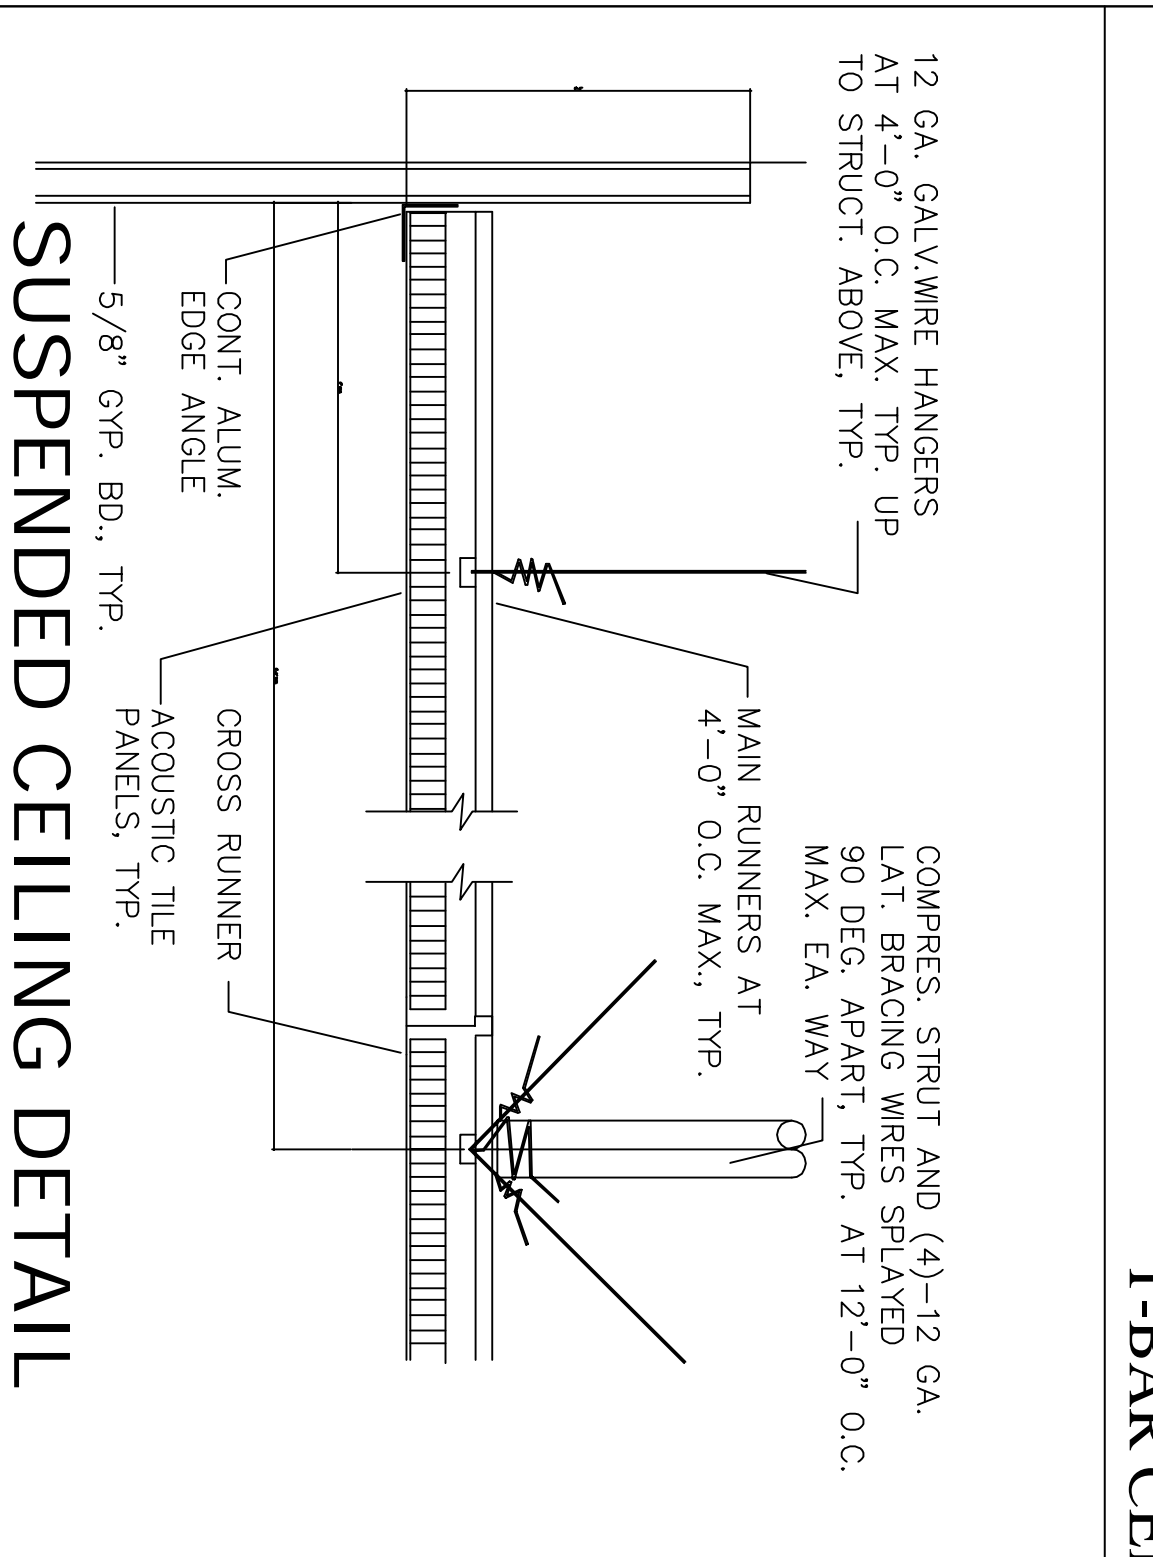


REVISION

McClellan Badiyi & Associates
ARCHITECTS

785 E. FOOTHILL BLVD. # 120A
PASADENA, CA 91107

TEL. NO: 818.331.0827
TEL. NO: 626.449.7336
E-MAIL: MCCLELLANARCH@YAHOO.COM
E-MAIL: BAHRAMBADIYI@YAHOO.COM

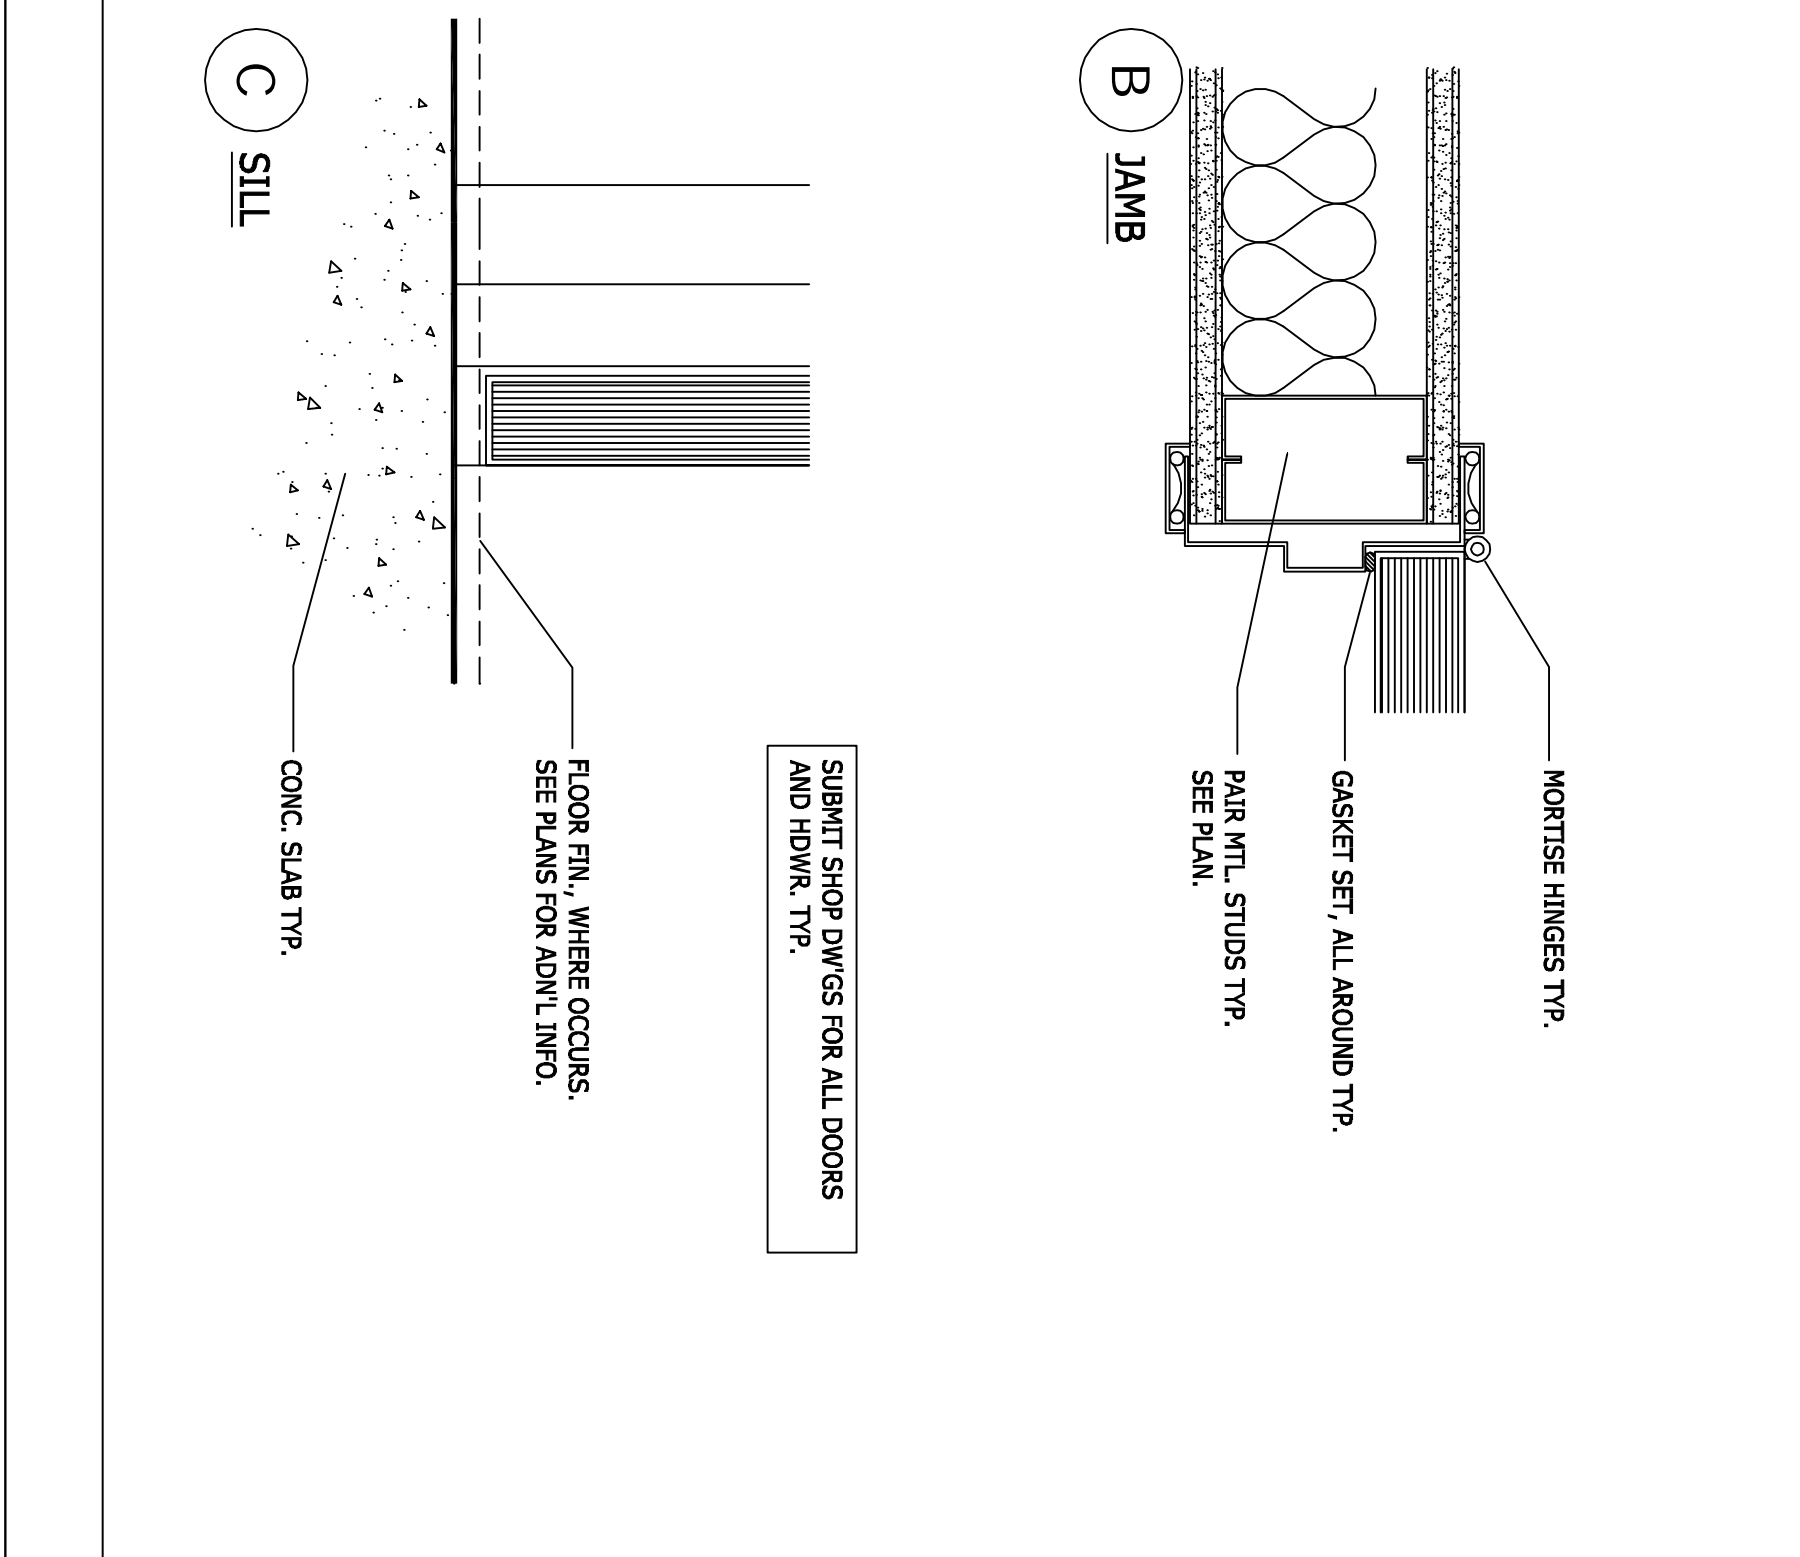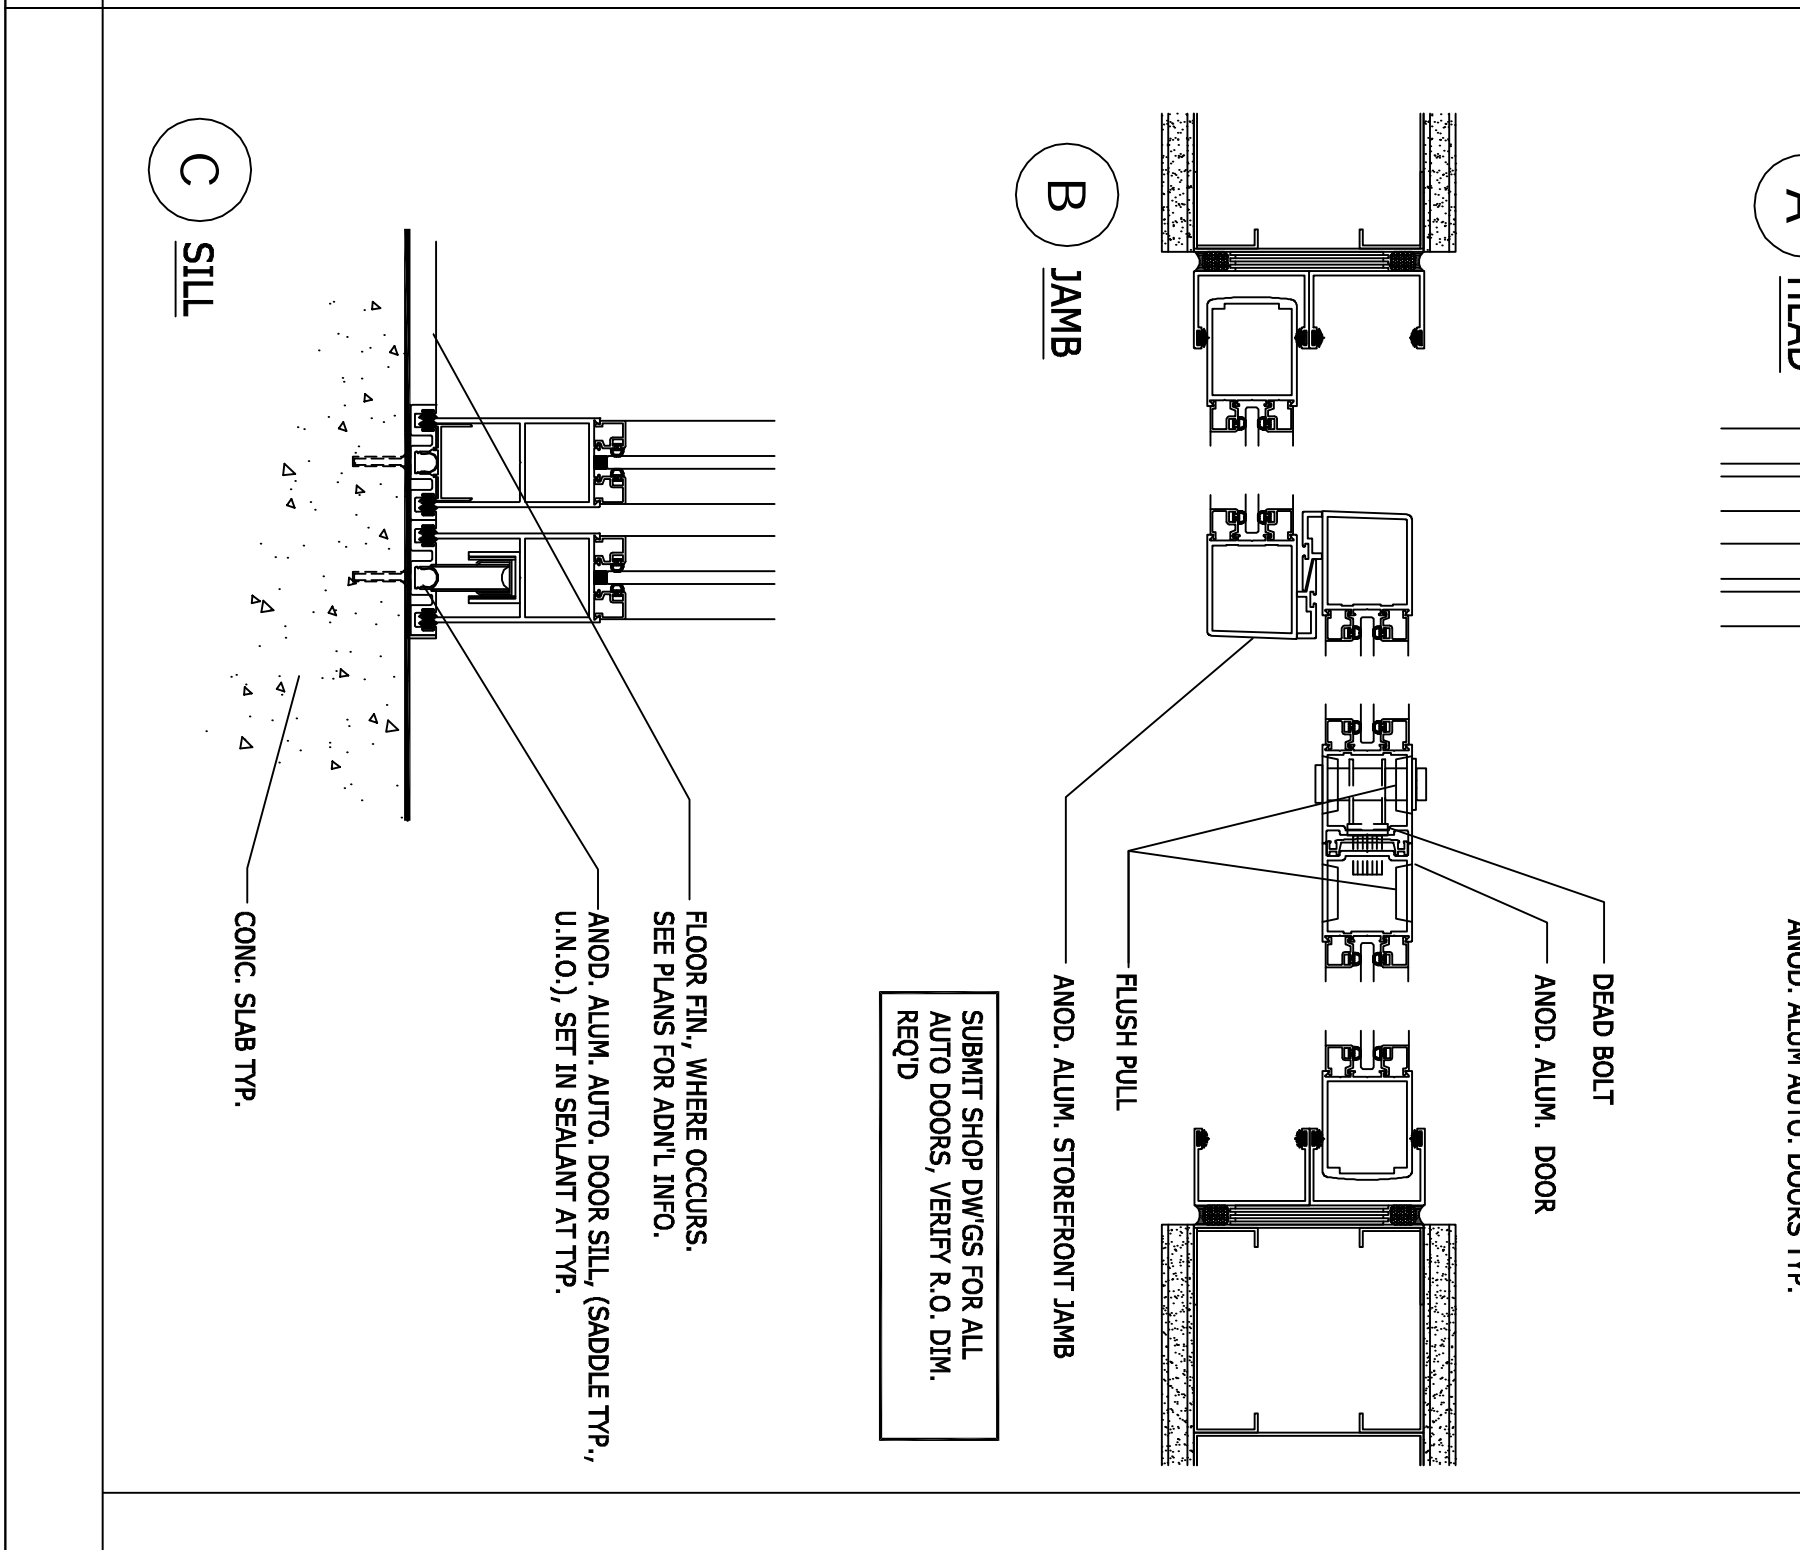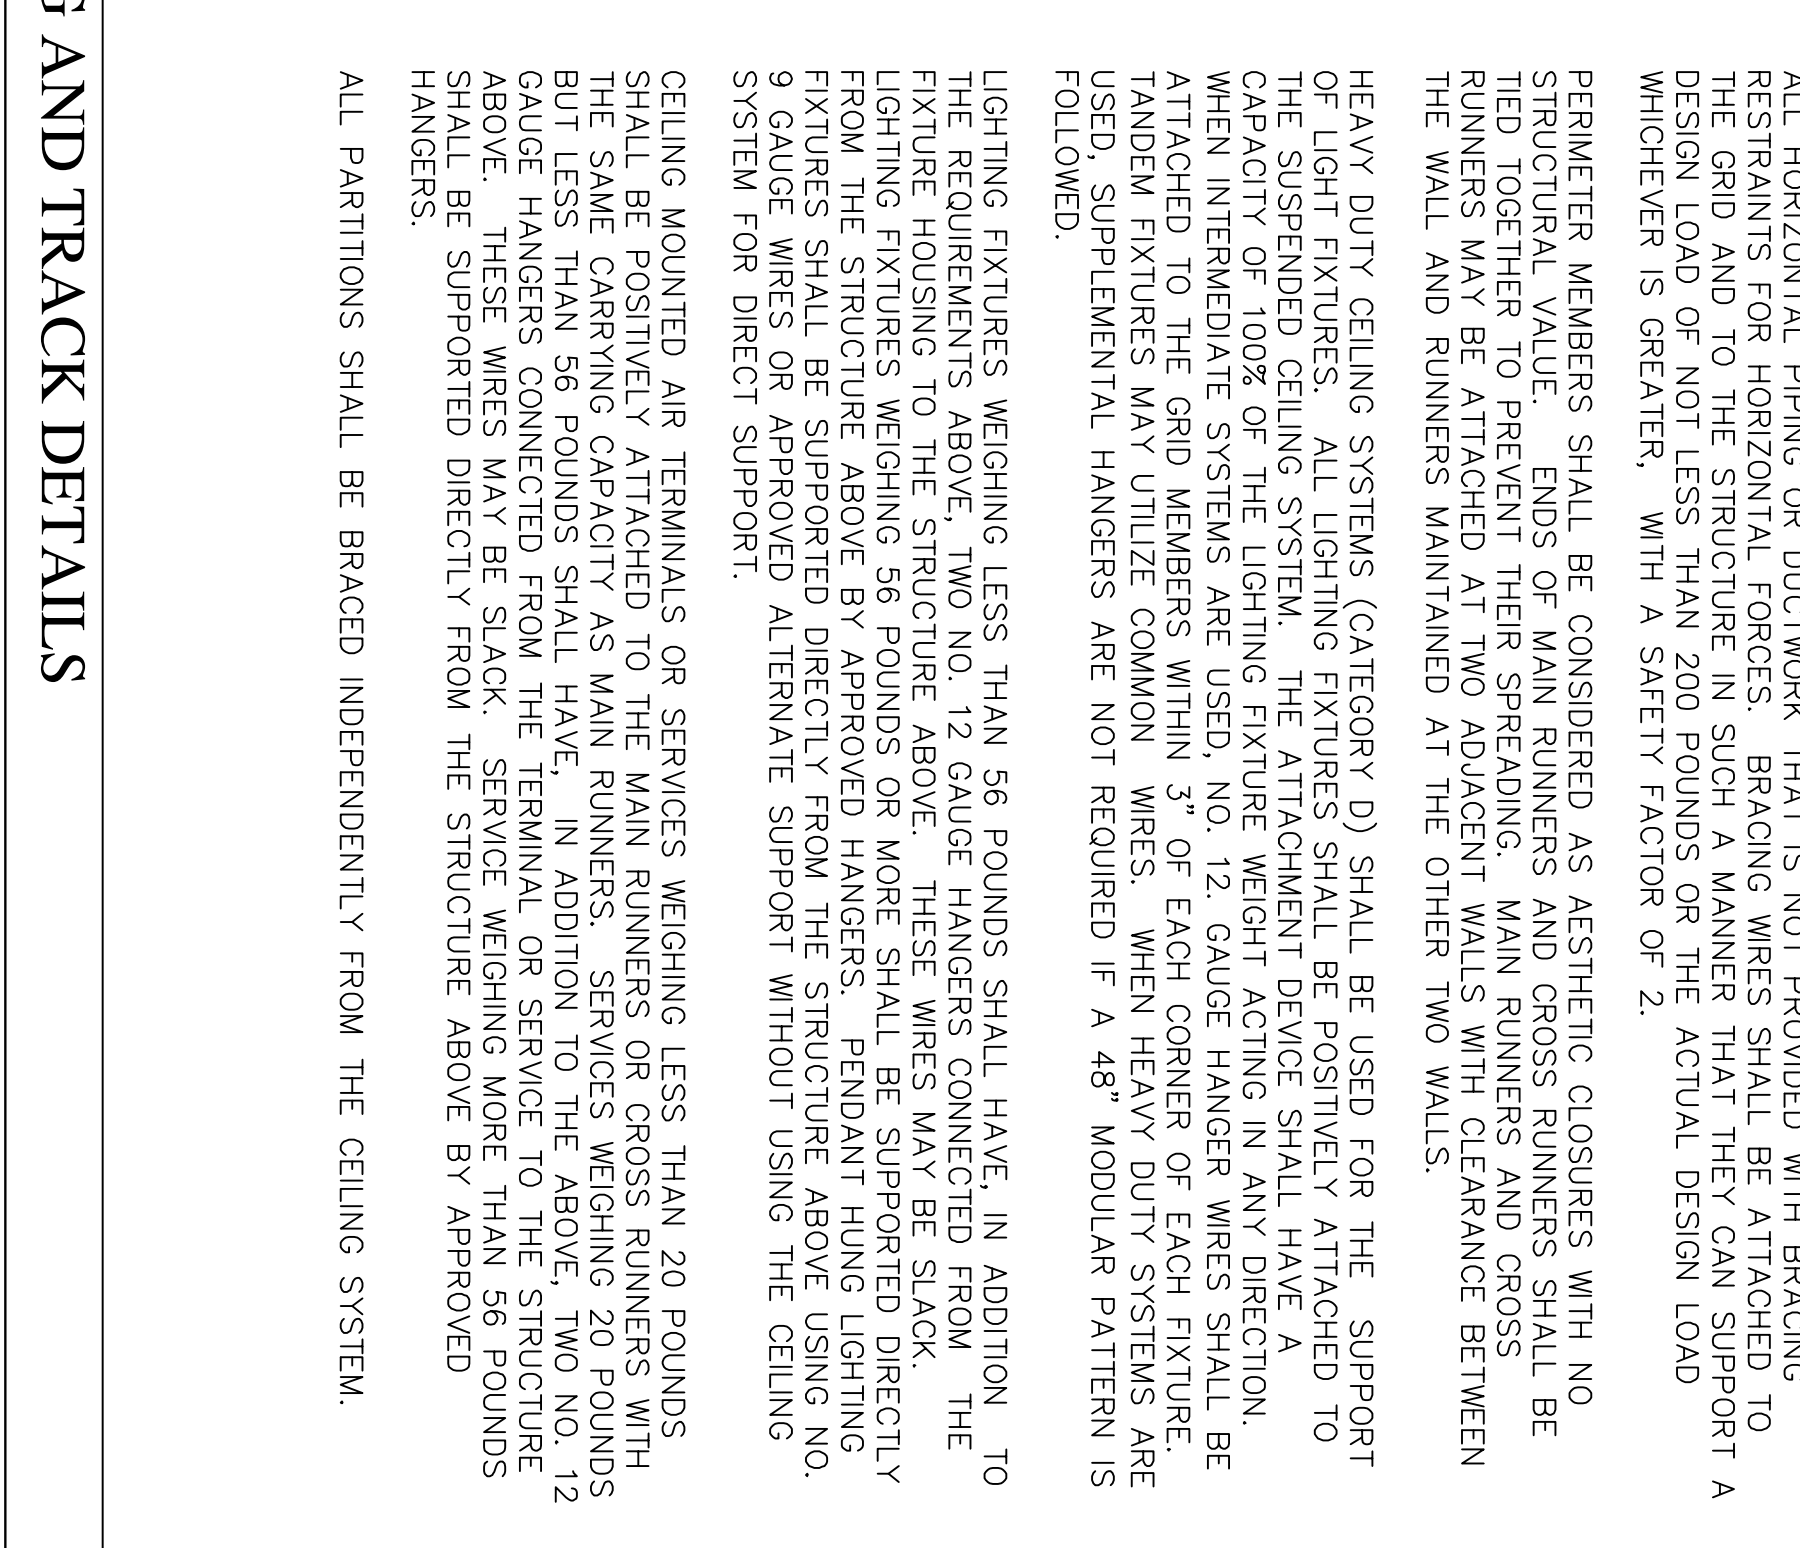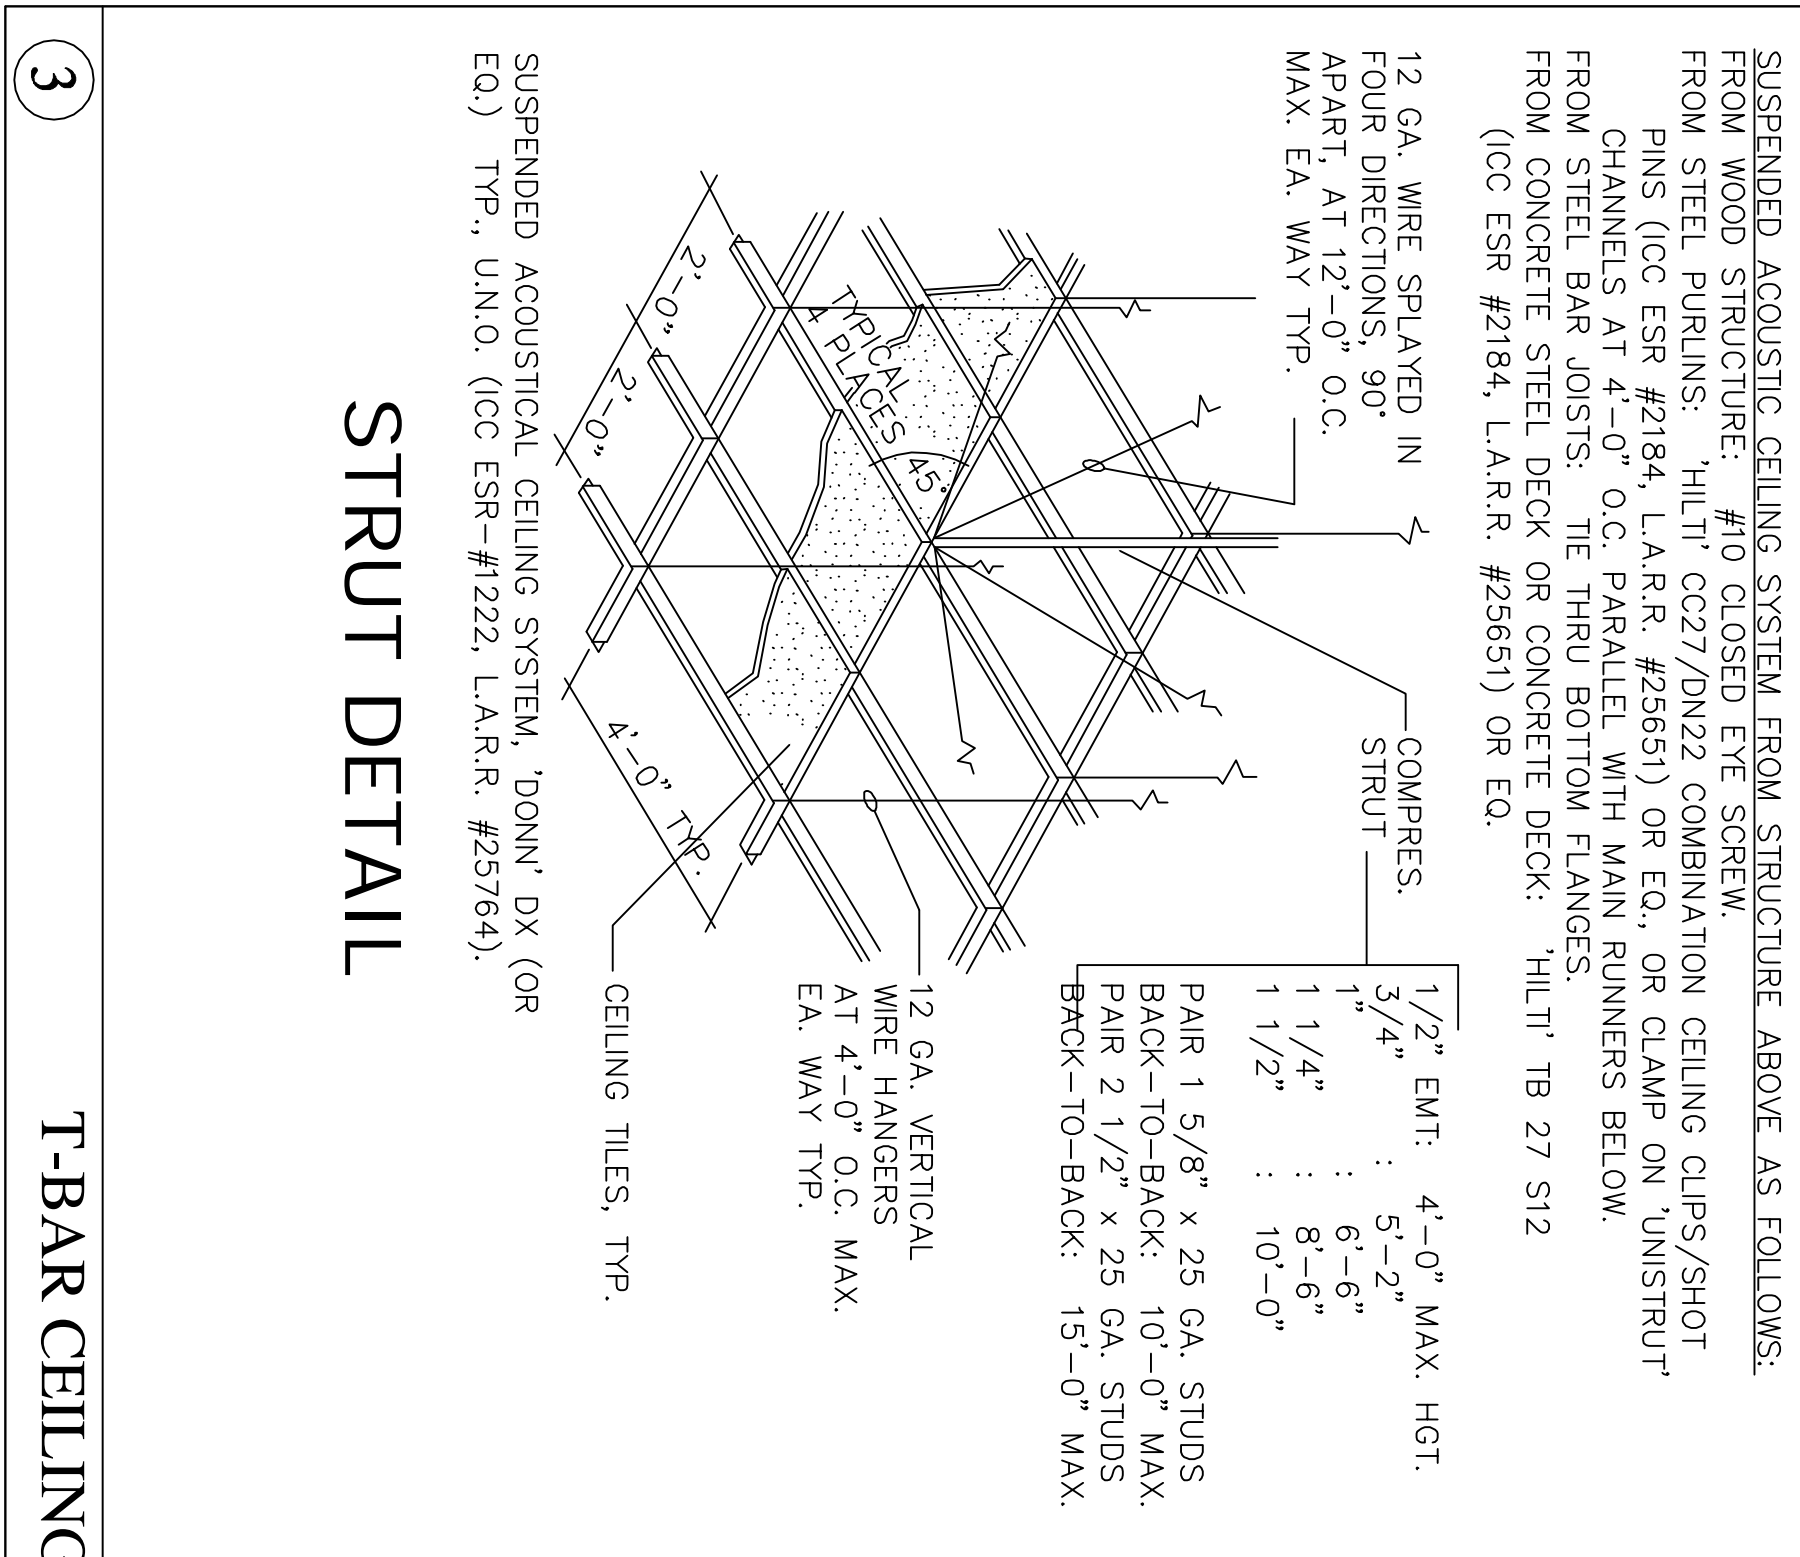

REVISION

McClellan Badiyi & Associates
ARCHITECTS

785 E. FOOTHILL BLVD. # 120A
PASADENA, CA 91107

TEL. NO: 818.331.0827
TEL. NO: 626.449.7336
E-MAIL: MCCLELLANARCH@YAHOO.COM
E-MAIL: BAHRAMBADIYI@YAHOO.COM